


# SK563

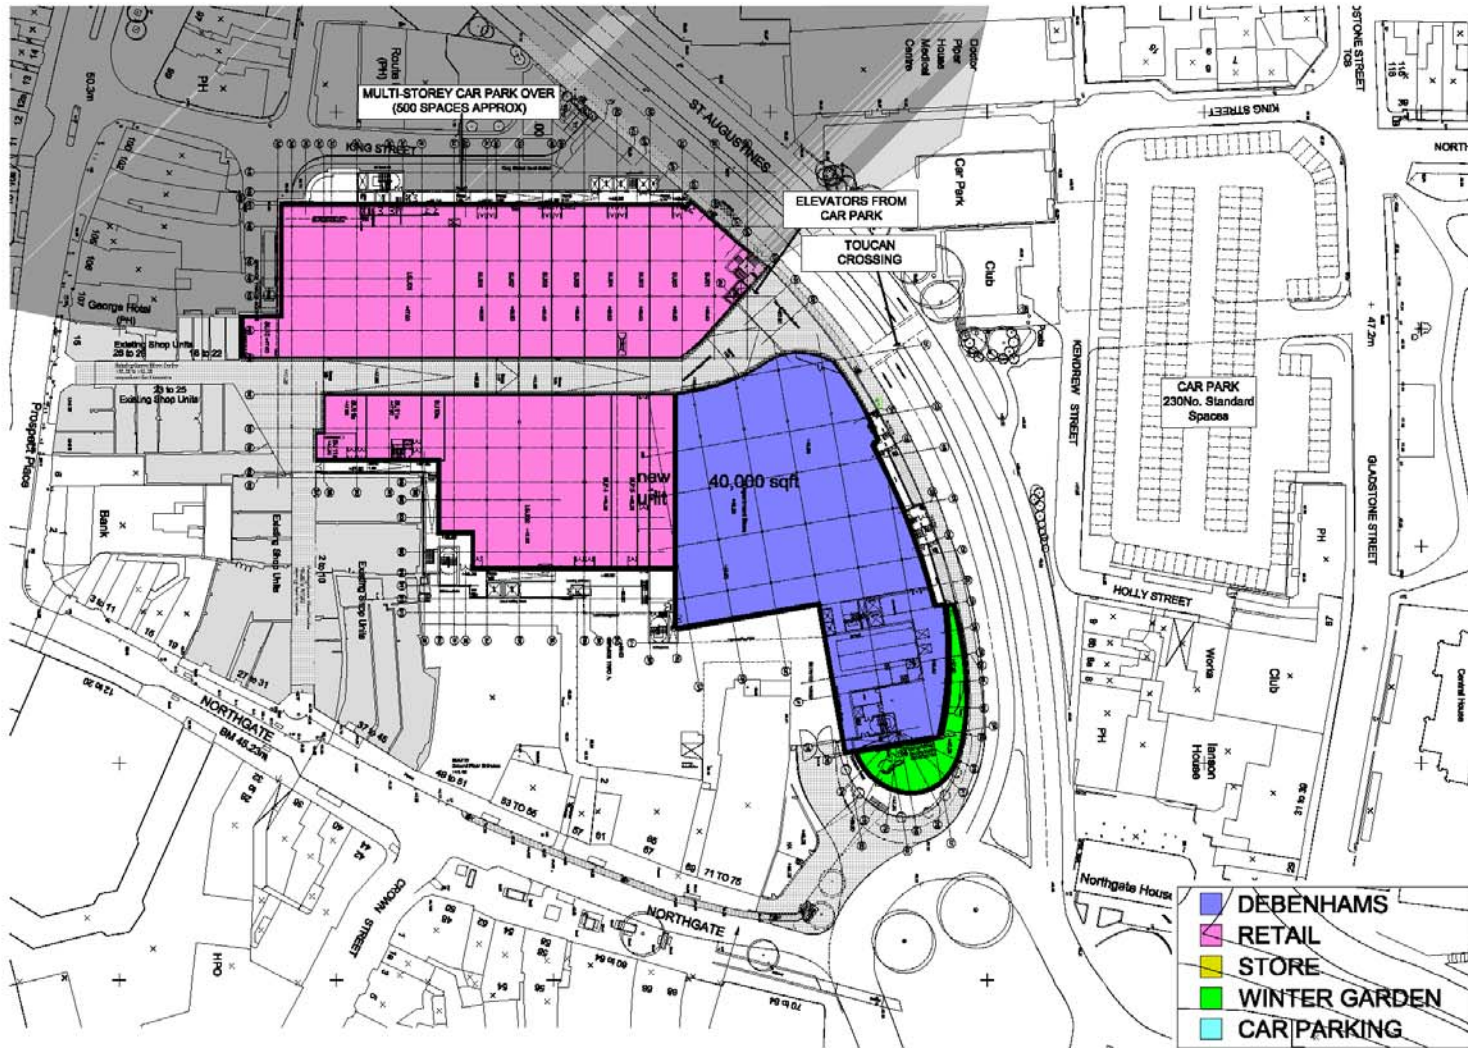


**REVISIONS**

NO.	DESCRIPTION	DATE
A	OWNER REQUIRED REVISIONS (REVISED SHOP UNIT ACCESS)	28.08.10
B	LEGAL (LAND AGREEMENT)	21.01.11
C	KINGHORN STREET CHANGE (REVISED ACCESS AND TOULCAN CROSSING TO ST AUGUSTINES FOOT BRIDGE)	04.12.10


- DEBENHAMS
- RETAIL
- STORE
- WINTER GARDEN
- CAR/PARKING

**WORKING AREAS - DRAWING 1**  
**GROUND FLOOR PLAN**

 


A3

Index Revision Date: 09/09/2010

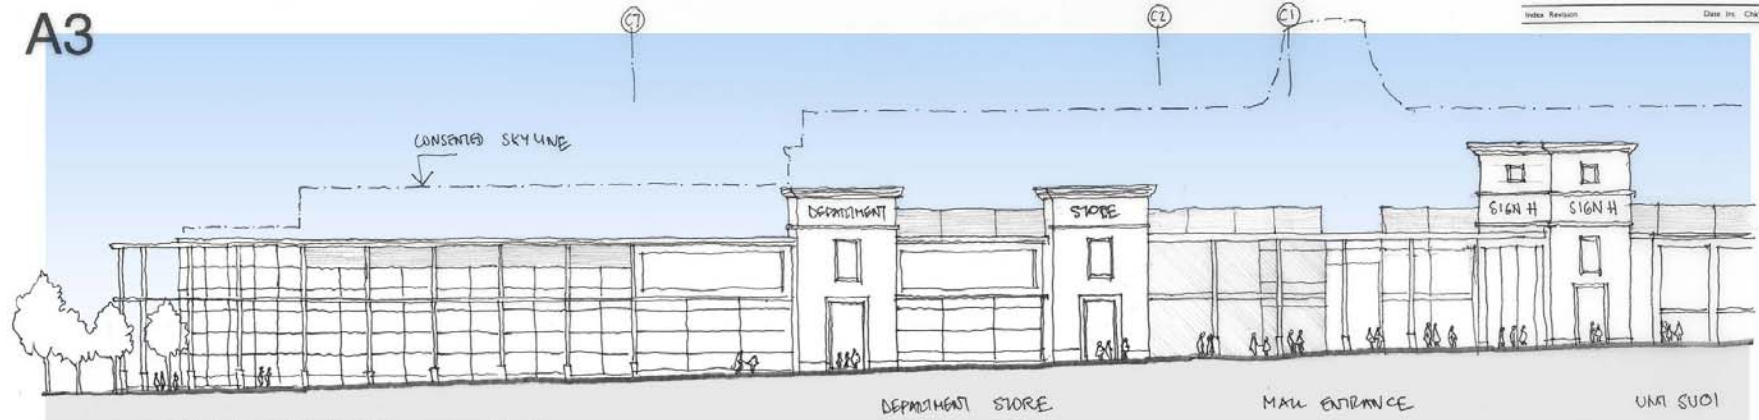

NORTH ELEVATION - VIEW A

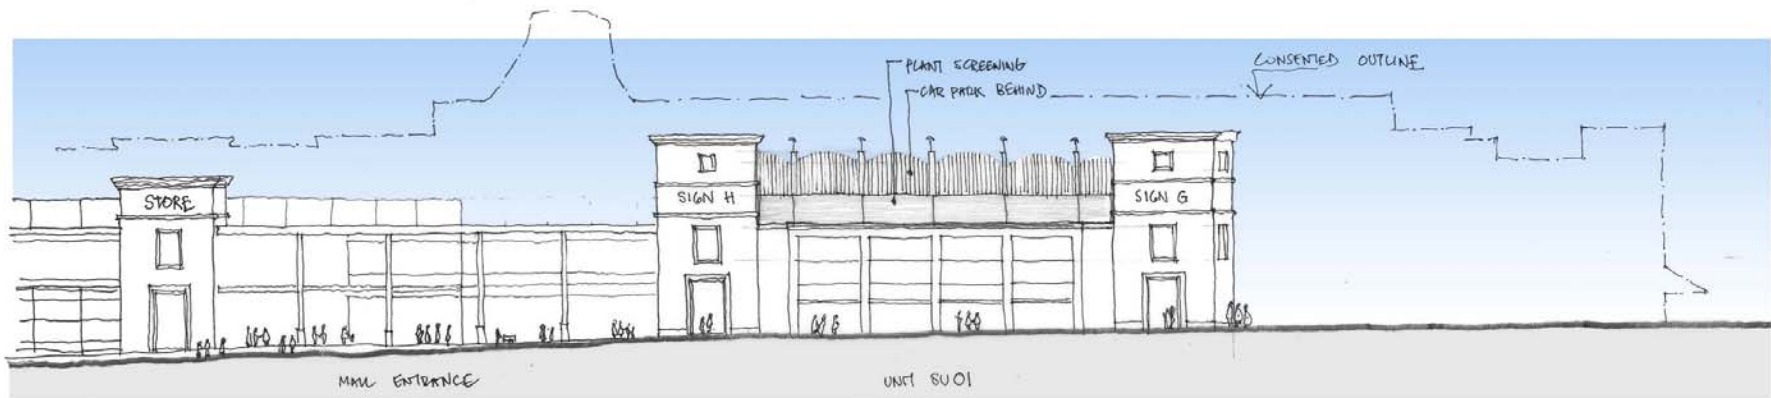



NORTH ELEVATION - ST AUGUSTINES WAY - VIEW B

**LYONS+SLEEMAN+HOARE**  
Architects

Nero Brewery, Cricket Green, Hartley Wintney, Hants RG27 8QA  
Tel: 01252 844144 Fax: 01252 844800

CLYONS+SLEEMAN+HOARE  
Job: **DARLINGTON** Scale: **1:400 @ A3** Date: **09/09/2010** Author: **MLA**  
Drawing: **NORTH ELEVATION MASSING & STUDY** Job No / Dwg No: **06/002/SK 576** Rev: **A** Checked:  
This drawing may be scaled or cross referenced to the scale bar for Planning Application purposes only. Do not scale for any other purpose, use figured dimensions only. Subject to site survey and all necessary consents. All dimensions to be checked by user and any discrepancies, errors or omissions to be reported to the Architect before work commences. This drawing is to be read in conjunction with all other relevant materials.

A3

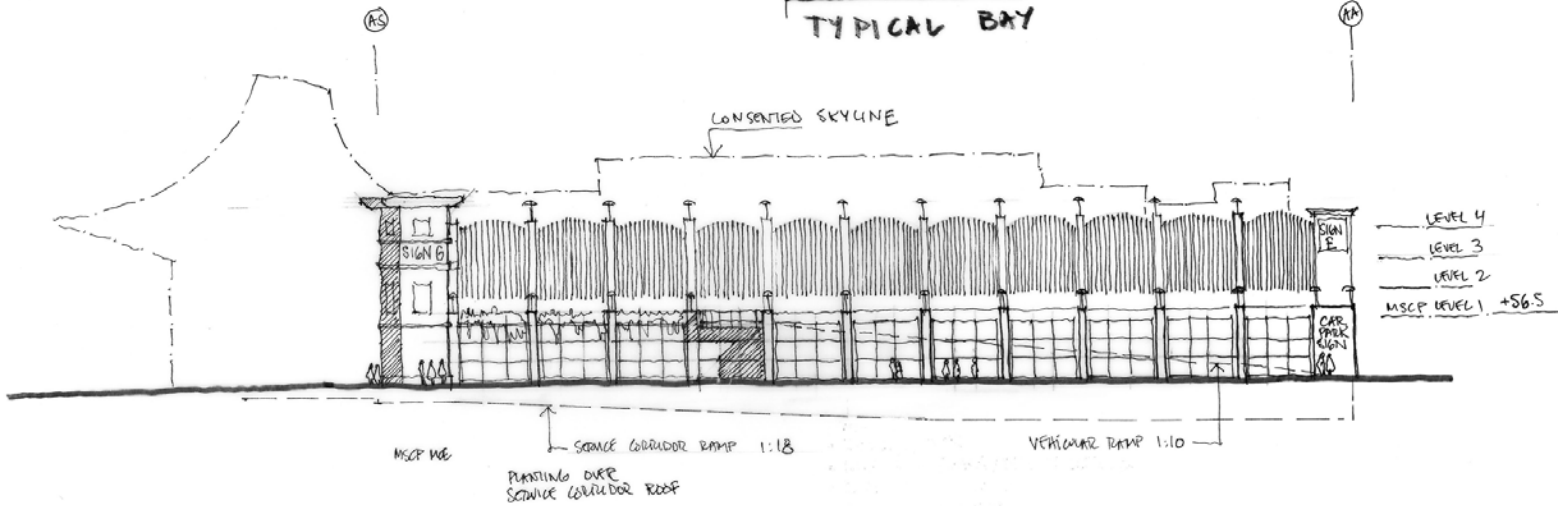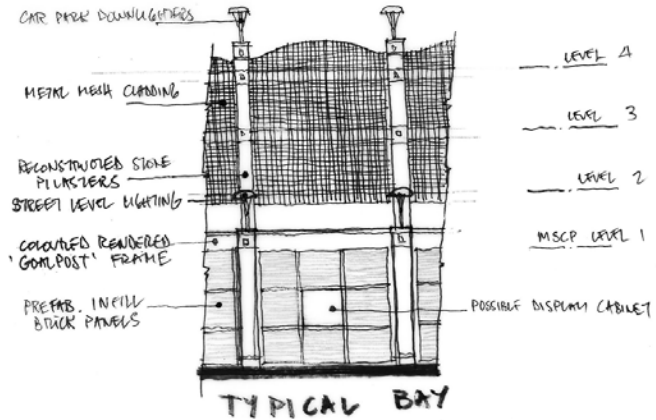


WEST ELEVATION - KING STREET

**LYONS+SLEEMAN+HOARE**  
Architects

Nero Brewery, Cricket Green, Hartley Wintney, Hants RG27 8QA  
Tel: 01252 844144 Fax: 01252 844800

Job: DARLINGTON Scale: 1:400 @ A3 APPROX. Date: 09/09/2010 Author: MLA  
Drawing: WEST ELEVATION MASSING STUDY Job No / Dwg No: 06/002 / SK 575 Rev: A Checked

This drawing may be scaled or cross referenced to the scale bar for Planning Application purposes only. Do not scale for any other purpose. Use figured dimensions only. Subject to site survey and all necessary consents. All dimensions to be checked by user and any discrepancies, errors or omissions to be reported to the Architect before work commences. This drawing is to be read in conjunction with all other relevant materials.

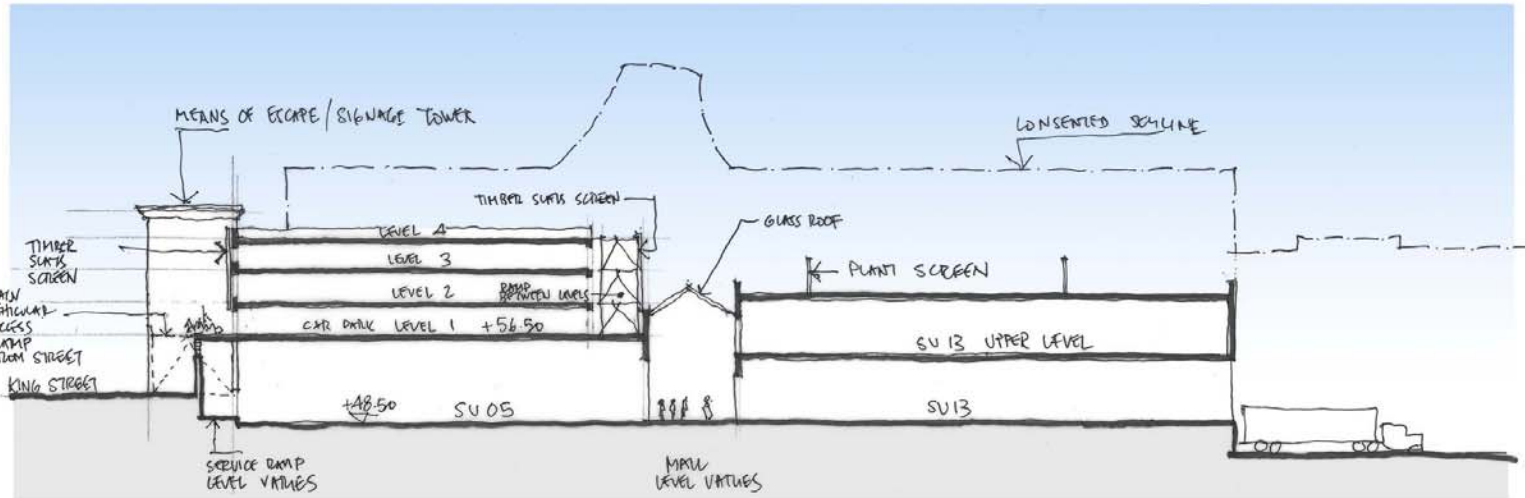

SECTION AA

**LYONS+SLEEMAN+HOARE**  
Architects

Nero Brewery, Cricket Green, Hartley Wintney, Hants RG27 8QA  
Tel: 01252 844144 Fax: 01252 844800

Job DORNINGTON	Scale 1:400 @ A3	Date 09/09/2010	Author MA
Drawing SECTION AA	Job No / Dwg No 06/002/SK 577	Rev A	Checked

This drawing may be scaled or cross referenced to the scale bar for Planning Application purposes only. Do not scale for any other purpose, use figured dimensions only. Subject to the survey and all necessary consents. All dimensions to be checked by user and any discrepancies, errors or omissions to be reported to the Architect before work commences. This drawing is to be read in conjunction with all other relevant materials.



**LYONS+SLEEMAN+HOARE**  
Architects

Nero Brewery, Cricket Green, Hartley Wintney, Hants RG27 8QA  
Tel: 01252 844144 Fax: 01252 844800

Job	Scale	Date	Author
Drawing	Job N <sup>o</sup> / Drg. N <sup>o</sup>	Rev	Checked

This drawing may be scaled or cross referenced to the scale bar for Planning Application purposes only. Do not scale for any other purpose, use figured dimensions only. Subject to site survey and all necessary consents. All dimensions to be checked by user and any discrepancies, errors or omissions to be reported to the Architect before work commences. This drawing is to be read in conjunction with all other relevant materials.