



Ground Floor Plan Version D - Scale 1:100

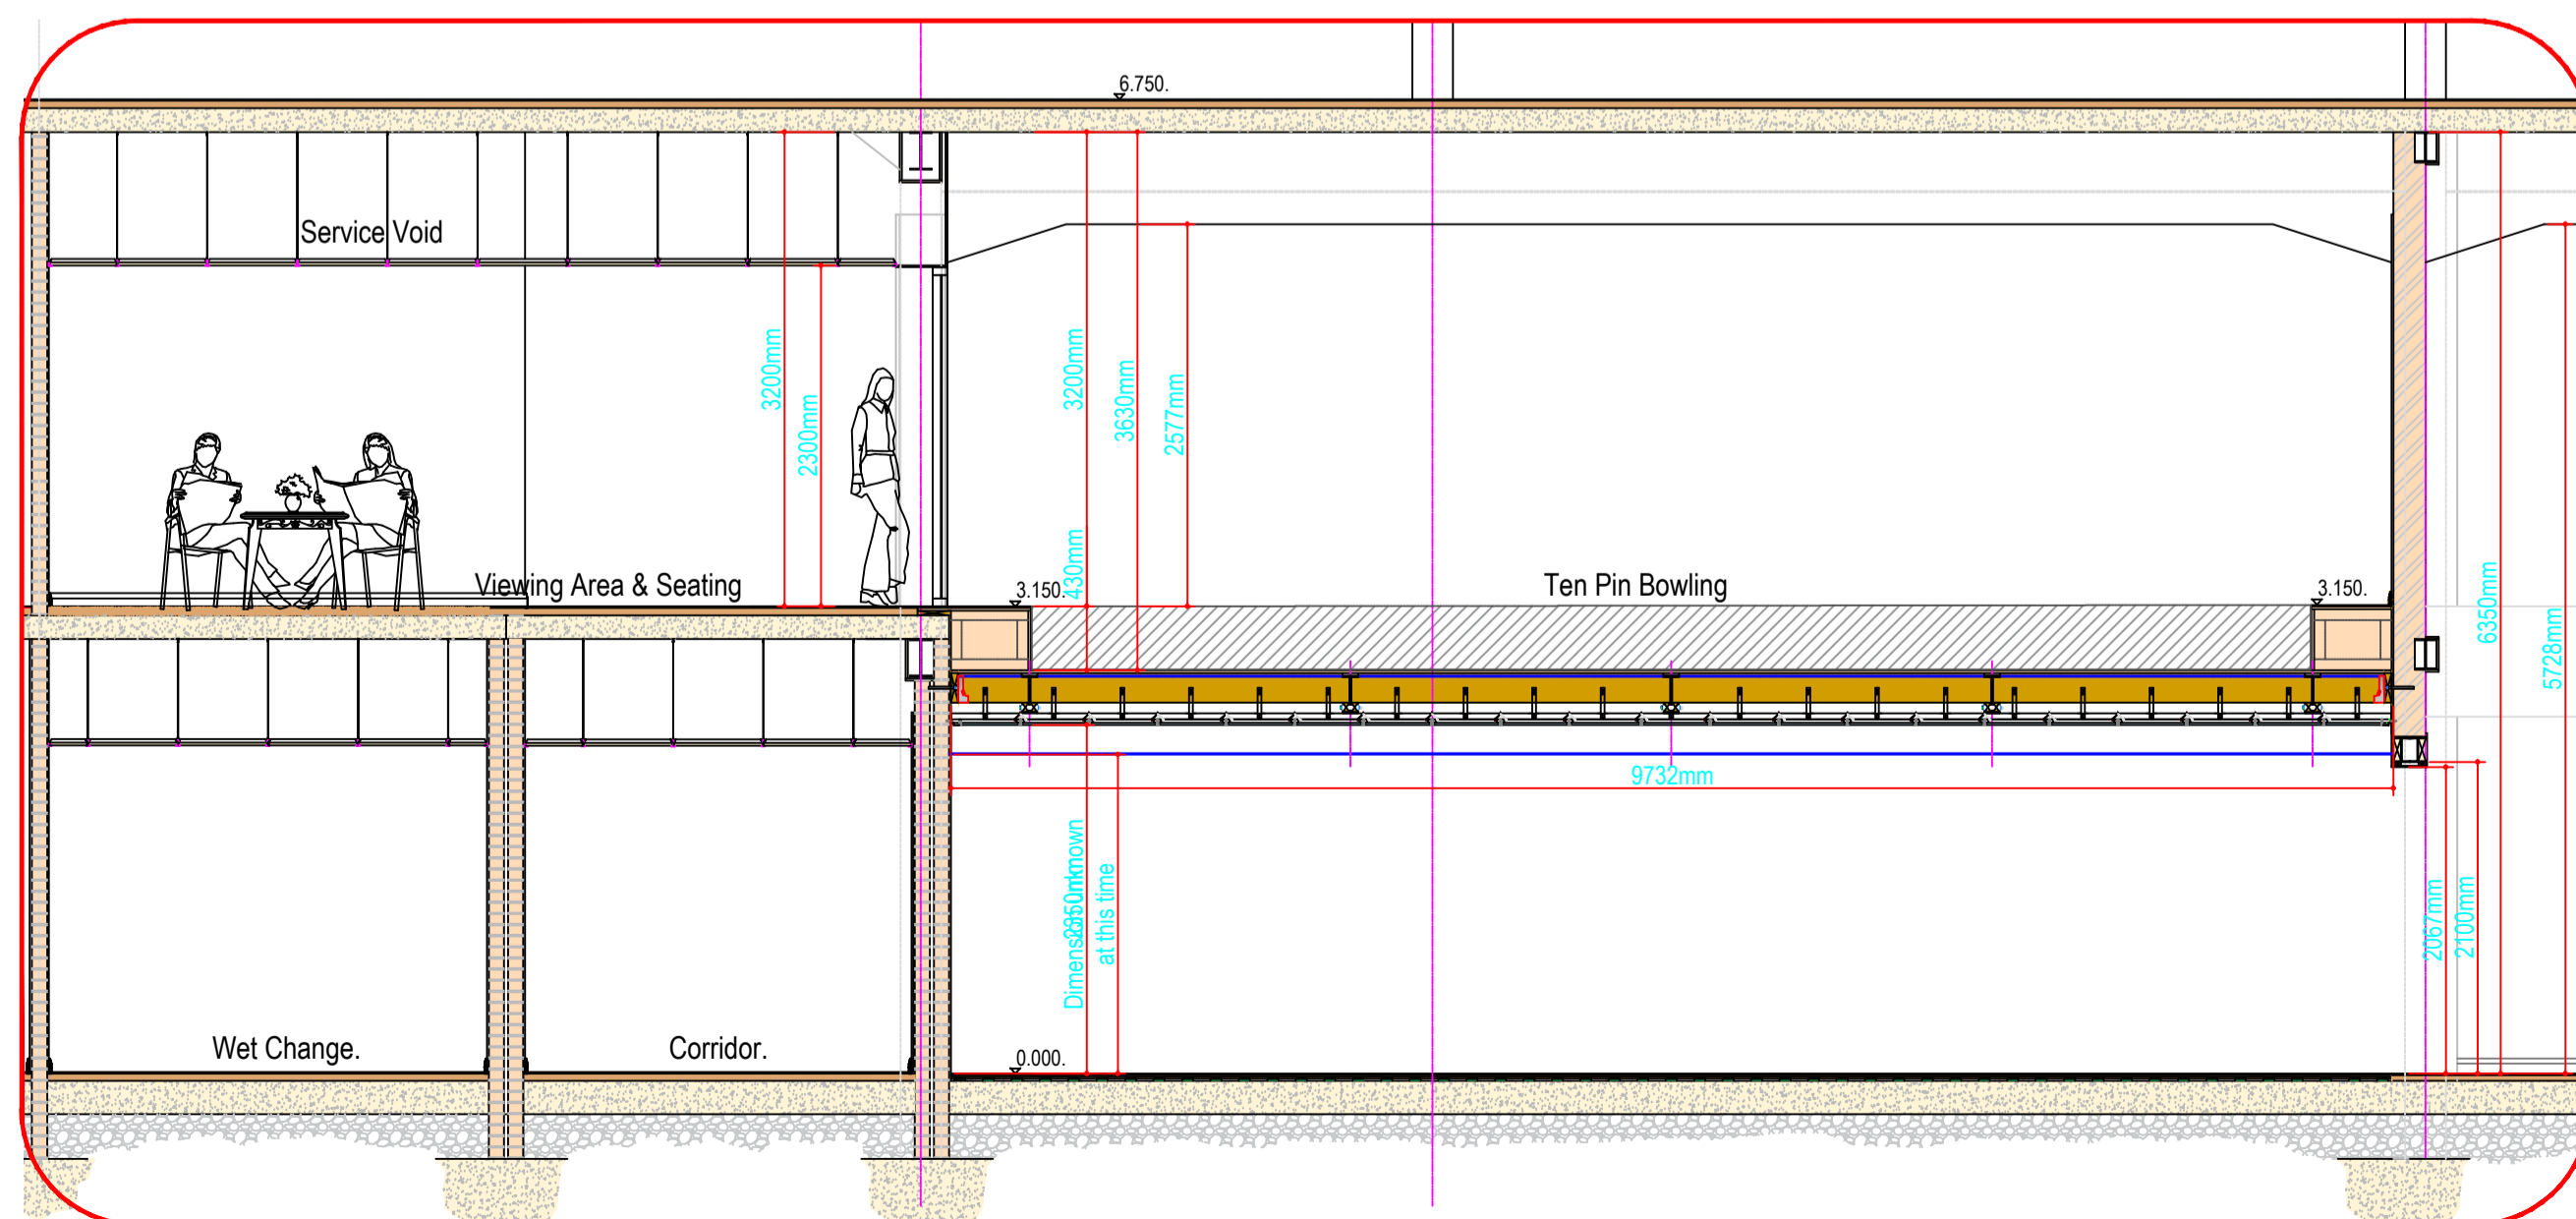

Typical Section on A - A - Scale 1:50

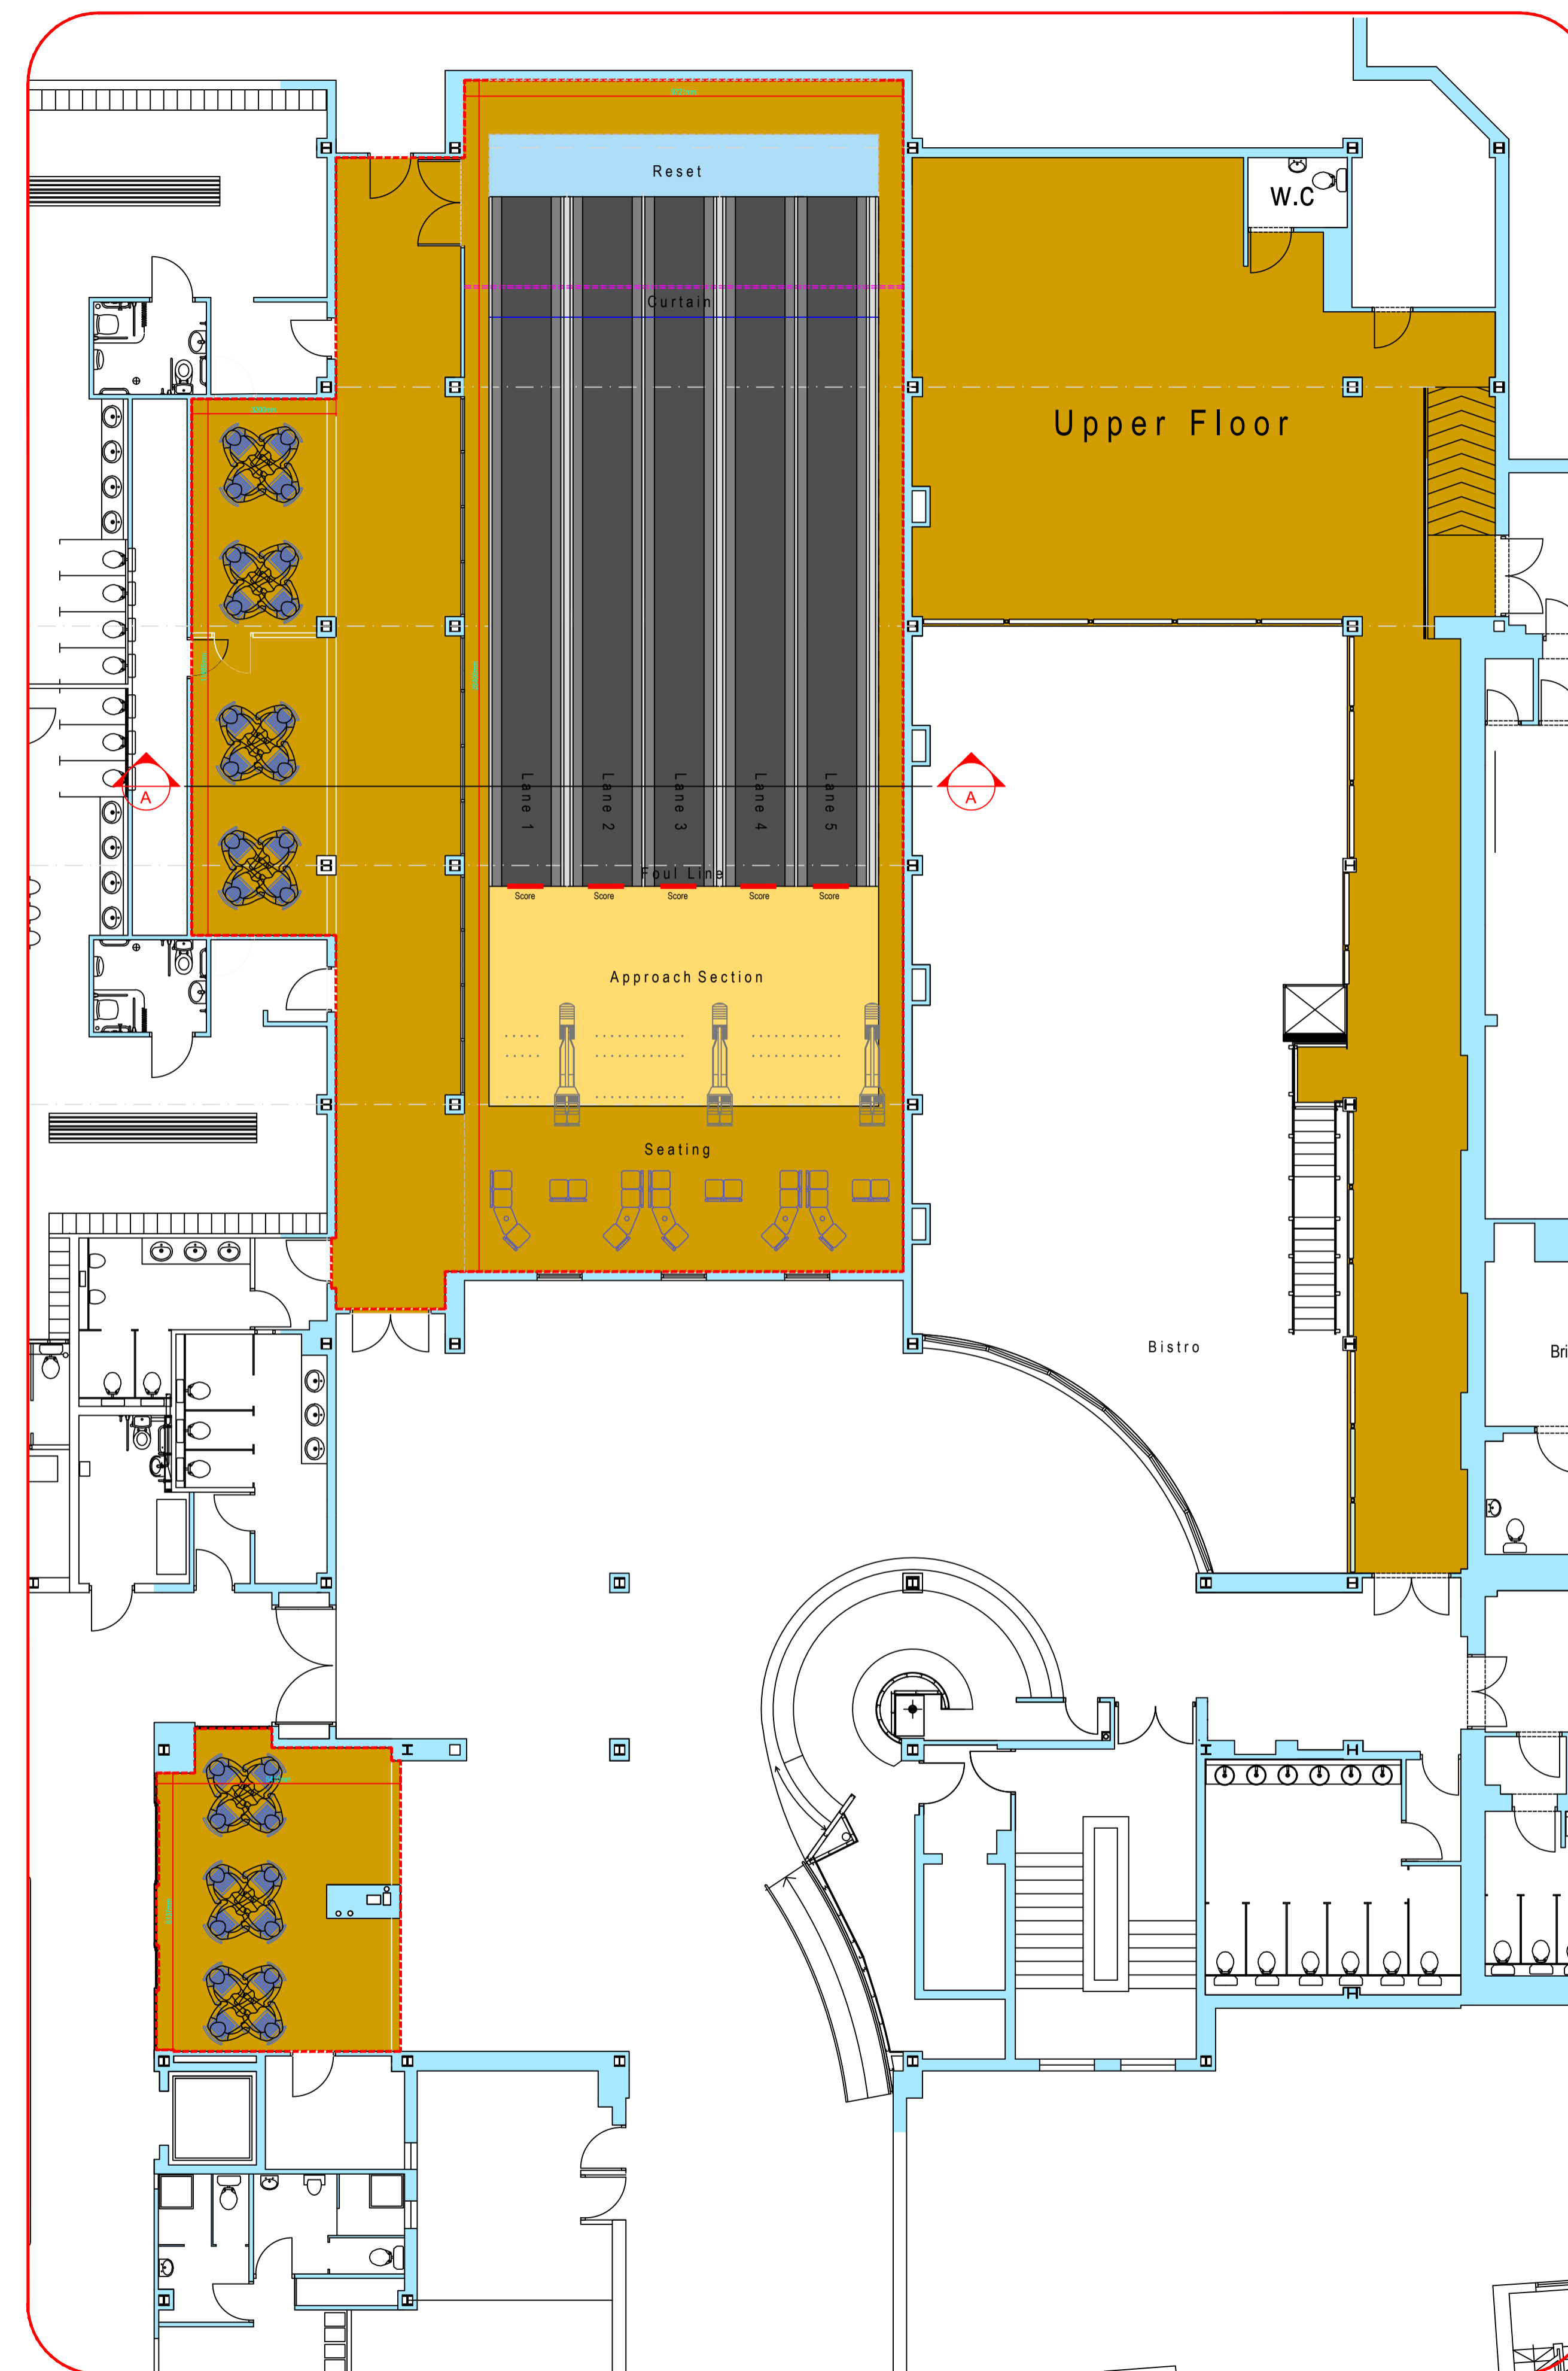

First Floor Plan
Version D
Scale 1:100

- Notes**
- All dimensions are in millimeters, contractor is responsible for verification of dimensions on site with any discrepancies to be reported back to Architects prior starting works.
 - Where proprietary references are used other or equal and approved is also acceptable.
 - All work is to be undertaken to the satisfaction of the the Local Authority Building Control Officer. All materials must comply with the latest British Standards and Codes of Practice.
 - This drawing is to be read in conjunction with Engineers drawings and details.
 - This drawing is to be read in conjunction with M&E consultants drawings.
 - Any discrepancies to be reported back to the Architect.
 - Do not scale from this drawing.

Rev	Date	By	Note
Rev. P			Preliminary
Q			Tender
A-Z			Construction



DARLINGTON BOROUGH COUNCIL
ECONOMIC GROWTH
Darlington Borough Council
17 Allington Way
Darlington, DL1 4QB
01325 406613

PROJECT
**Dolphin Centre
Ground & First
Floors.**

Version D

SCALE 1:100 @ A1	DATE March 2019
DRAWN M Johnson	CHECKED T.C.M
REF. 2018_041	
DRAWING NO. 2018_041_A_D	REV. 0