

Notes

- All dimensions are in meters, contractor is responsible for verification of dimensions on site with any discrepancies to be reported back to Architects prior starting works.
- Where proprietary references are used other or equal and approved is also acceptable.
- All work is to be undertaken to the satisfaction of the Local Authority Building Control Officer. All materials must comply with the latest British Standards and Codes of Practice.
- This drawing is to be read in conjunction with Engineers drawings and details.
- This drawing is to be read in conjunction with MSE consultants drawings.
- Do not scale from this drawing.

For End Layout
Refer to Drawing - A751

For Typical Layout
Refer to Drawing - A750

For Disabled Layout
Refer to Drawing - A752

New Electric
Housing
+ Office

For Single Layout
Refer to Drawing - A753

GATE =
SECURITY CODED ACCESS
GATE FOR SECURITY OF
SEPARATE SITES


FENCE TO
AVOID ACCESS
TO POND



Street Lighting Column
With Vehicle Protection Barrier
MARKED AS "LP"



Proprietary speed bump fixed
to road surface
MARKED AS "SB"

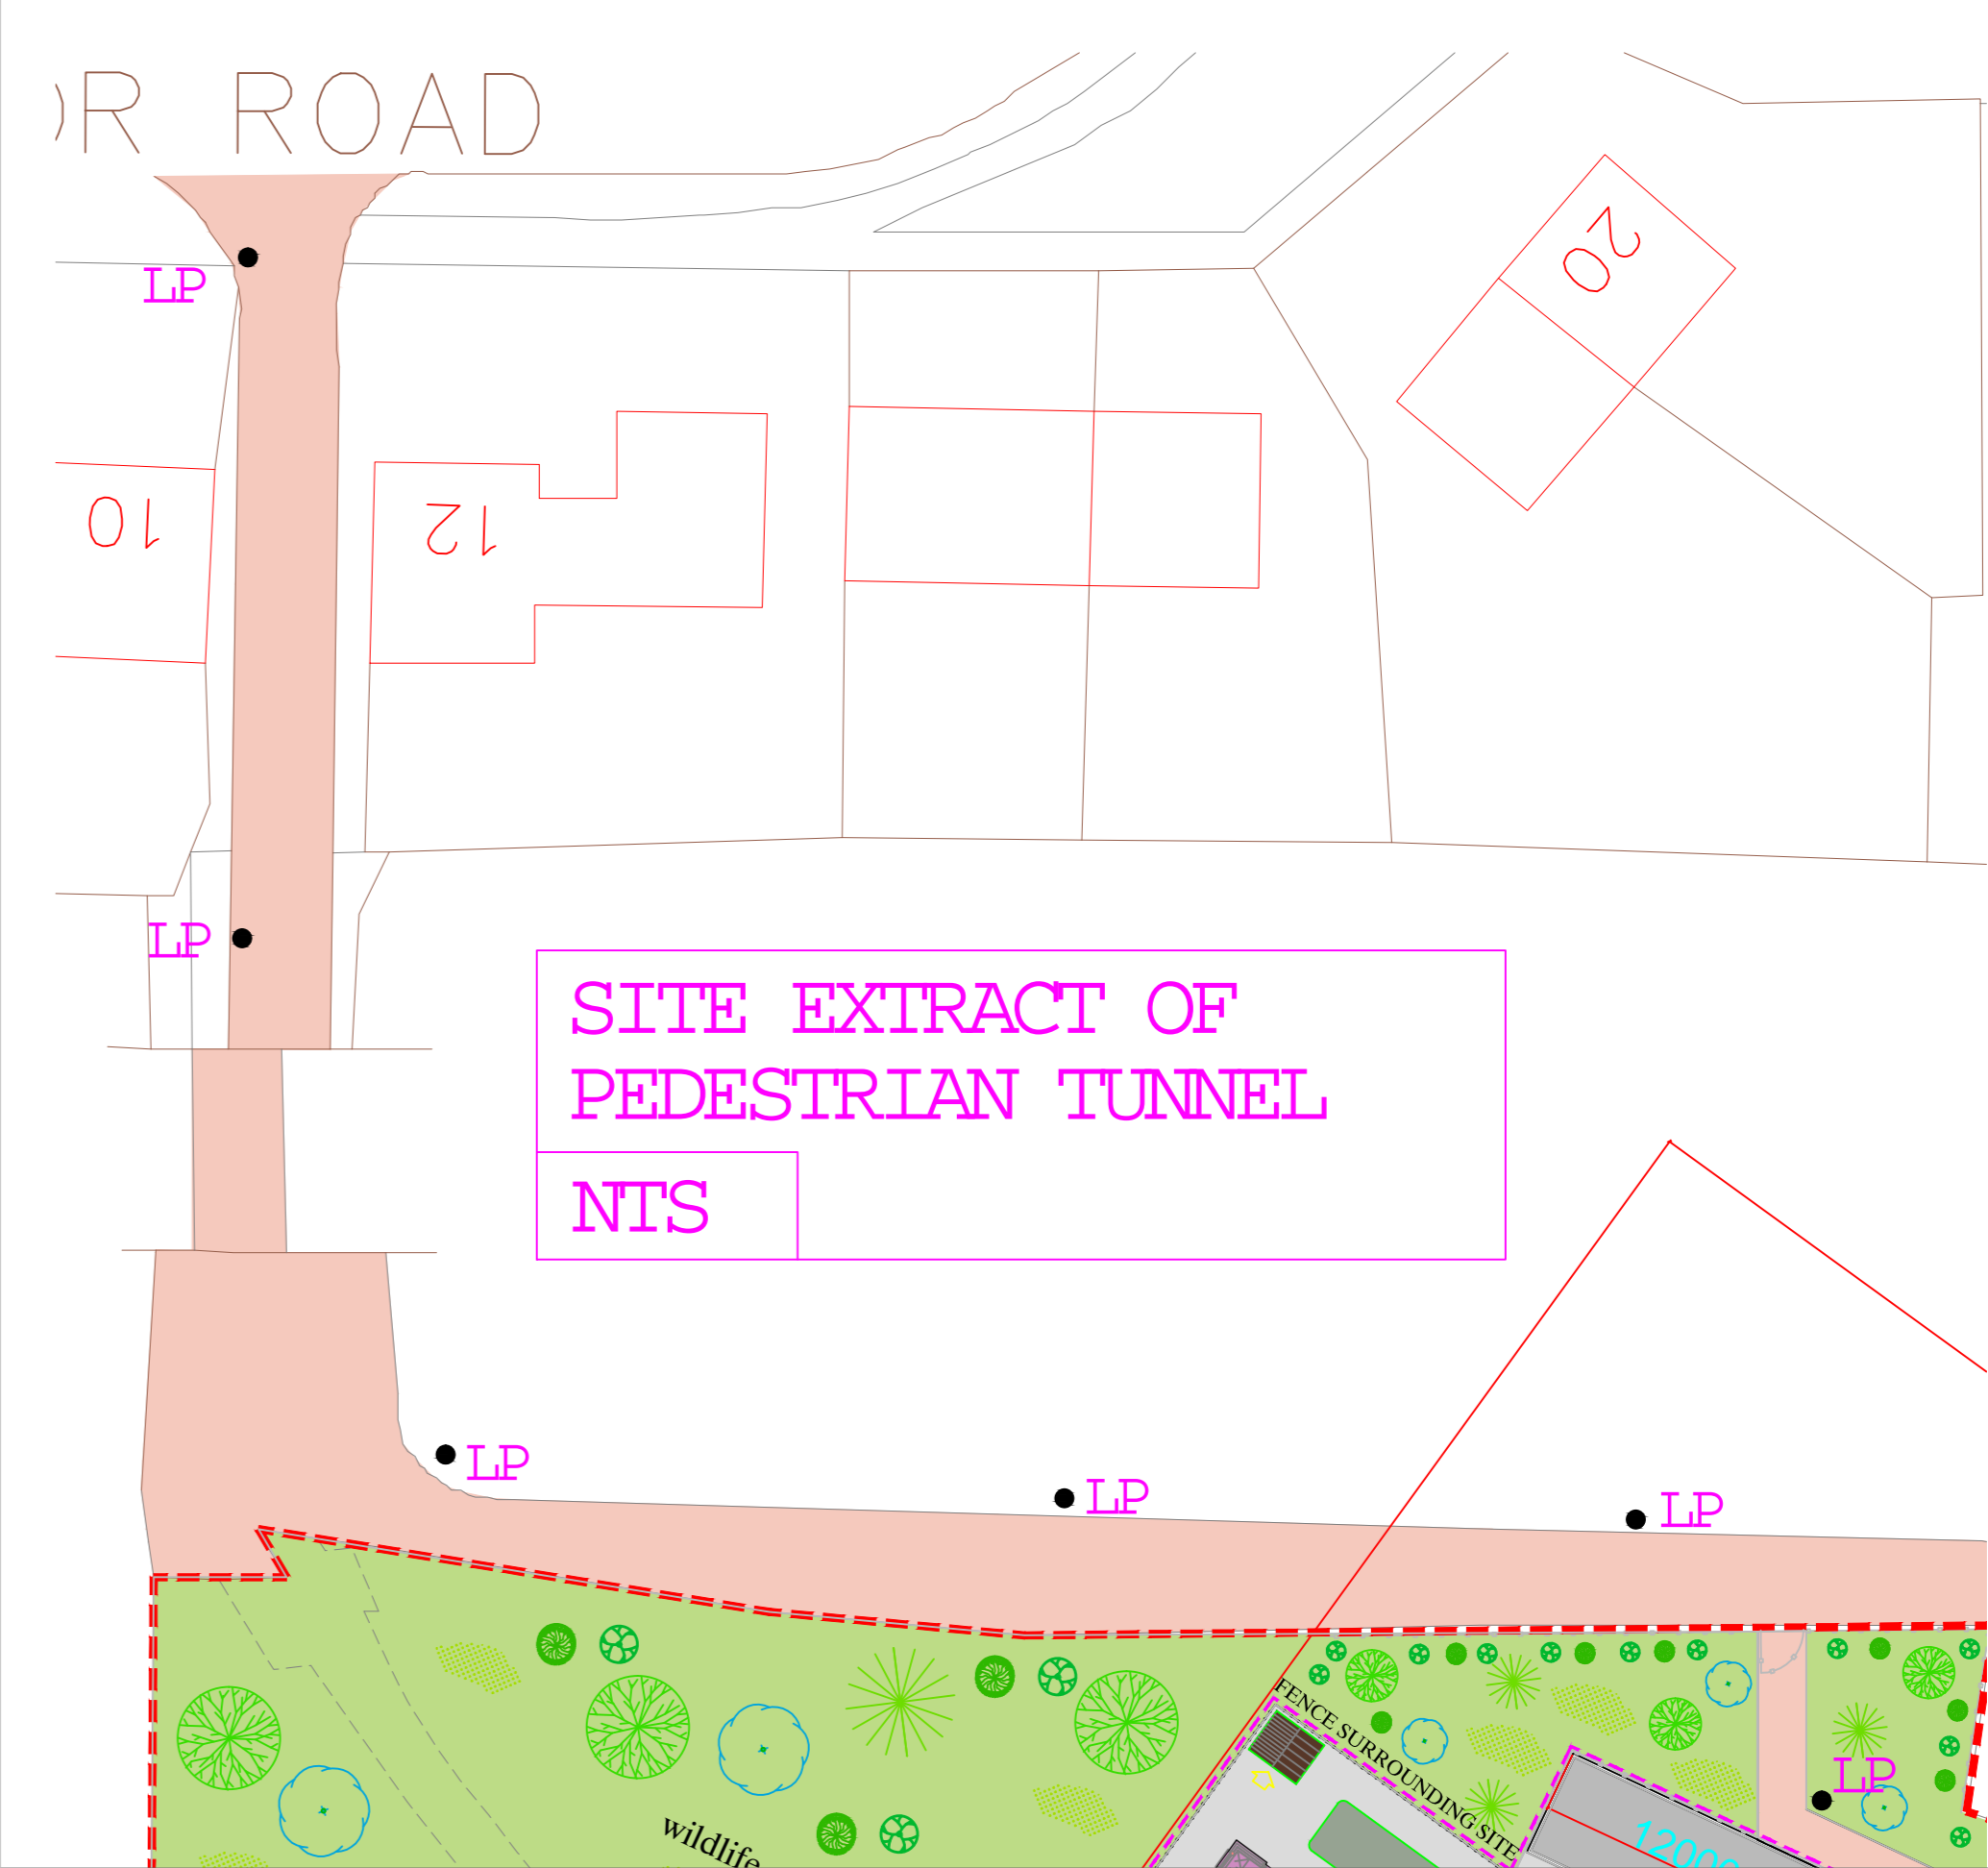

1	29/05/15	SC	Fences added to Rowan West to avoid access to pond
New	15/06/15	BY	15/06/15
New	15/06/15	BY	15/06/15



**DARLINGTON
BOROUGH COUNCIL**

ECONOMIC GROWTH
Darlington Borough Council
17 Allington Way
Darlington, DL1 4QB
01325 406613

PROJECT:
Updating Traveller Site
Rowan West
Darlington

Proposed Site Plan
Separate Management Scheme

SCALE:	1:200 @ A0	DATE:	July 2015
DRAWN:	SC	CHECKED:	T.C.M
REF:	2015_011		
DRAWING NO.:	2015_011_A 701	REV:	F