


APPENDIX 1

- Notes
- All dimensions are in millimeters, contractor is responsible for verification of dimensions on site with any discrepancies to be reported back to Architects prior starting works.
 - Where proprietary references are used other or equal and approved is also acceptable.
 - All work is to be undertaken to the satisfaction of the the Local Authority Building Control Officer. All materials must comply with the latest British Standards and Codes of Practice.
 - This drawing is to be read in conjunction with Engineers drawings and details.
 - This drawing is to be read in conjunction with M&E consultants drawings.
 - Any discrepancies to be reported back to the Architect.
 - Do not scale from this drawing.

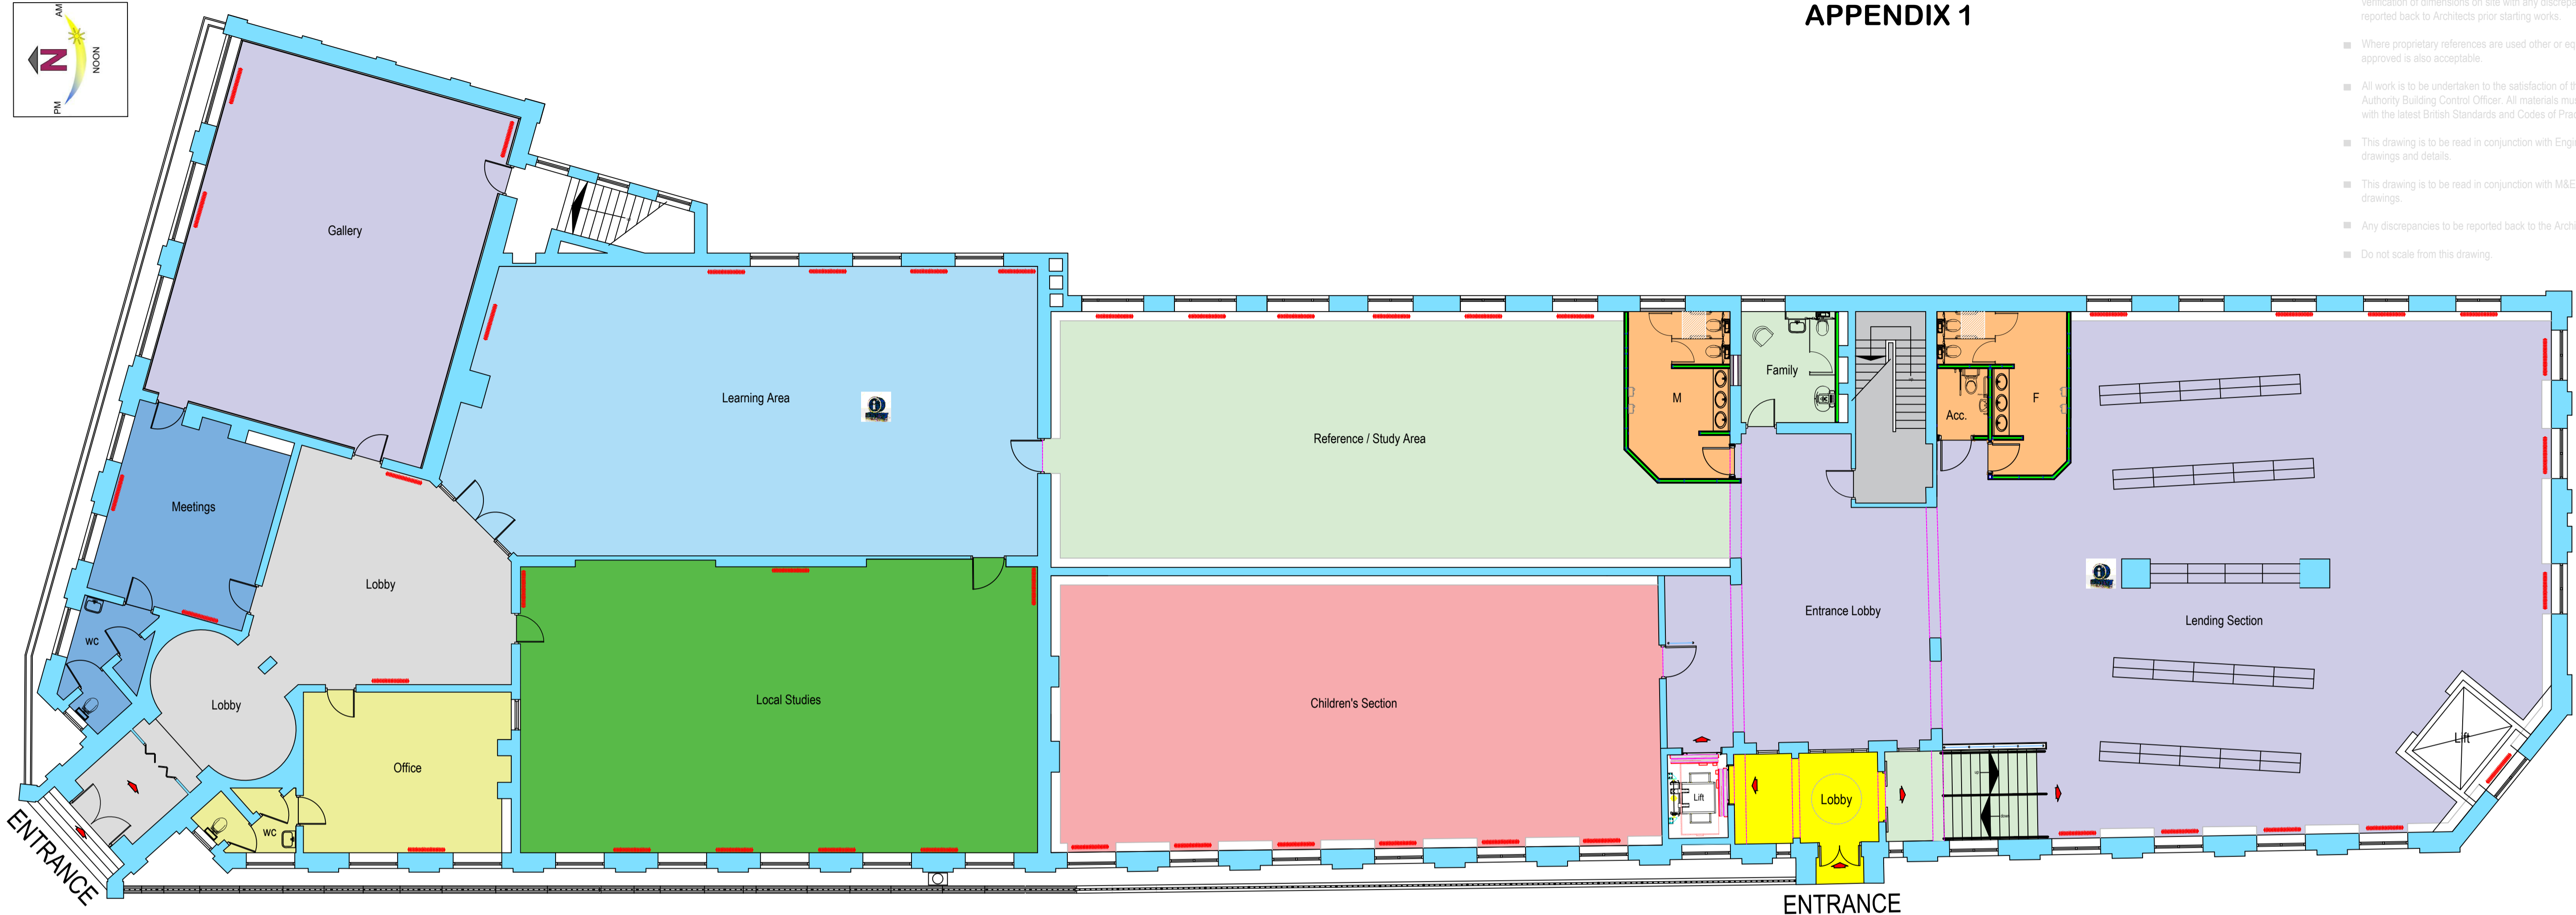

Proposed Ground Floor Plan.
Scale: 1:100.

Rev	Date	By	Note
Rev. P			Preliminary
			O = Tender
			A-Z = Construction

DARLINGTON BOROUGH COUNCIL
ECONOMIC GROWTH
Building Design Services
17 Allington way
DL1 4QB
Tel: (01325) 380722 Fax: (01325) 380724

PROJECT
Crown Street Library
Restoration.
Crown Street, Darlington.
Proposed Ground Floor Plan.

SCALE: 1:100 @ A1 DATE: October 2018

DRAWN: M.Johnson CHECKED: C.Morrison

REF: 2018_032

DRAWING NO: 2018_032_Feasibility 4 REV: 0