
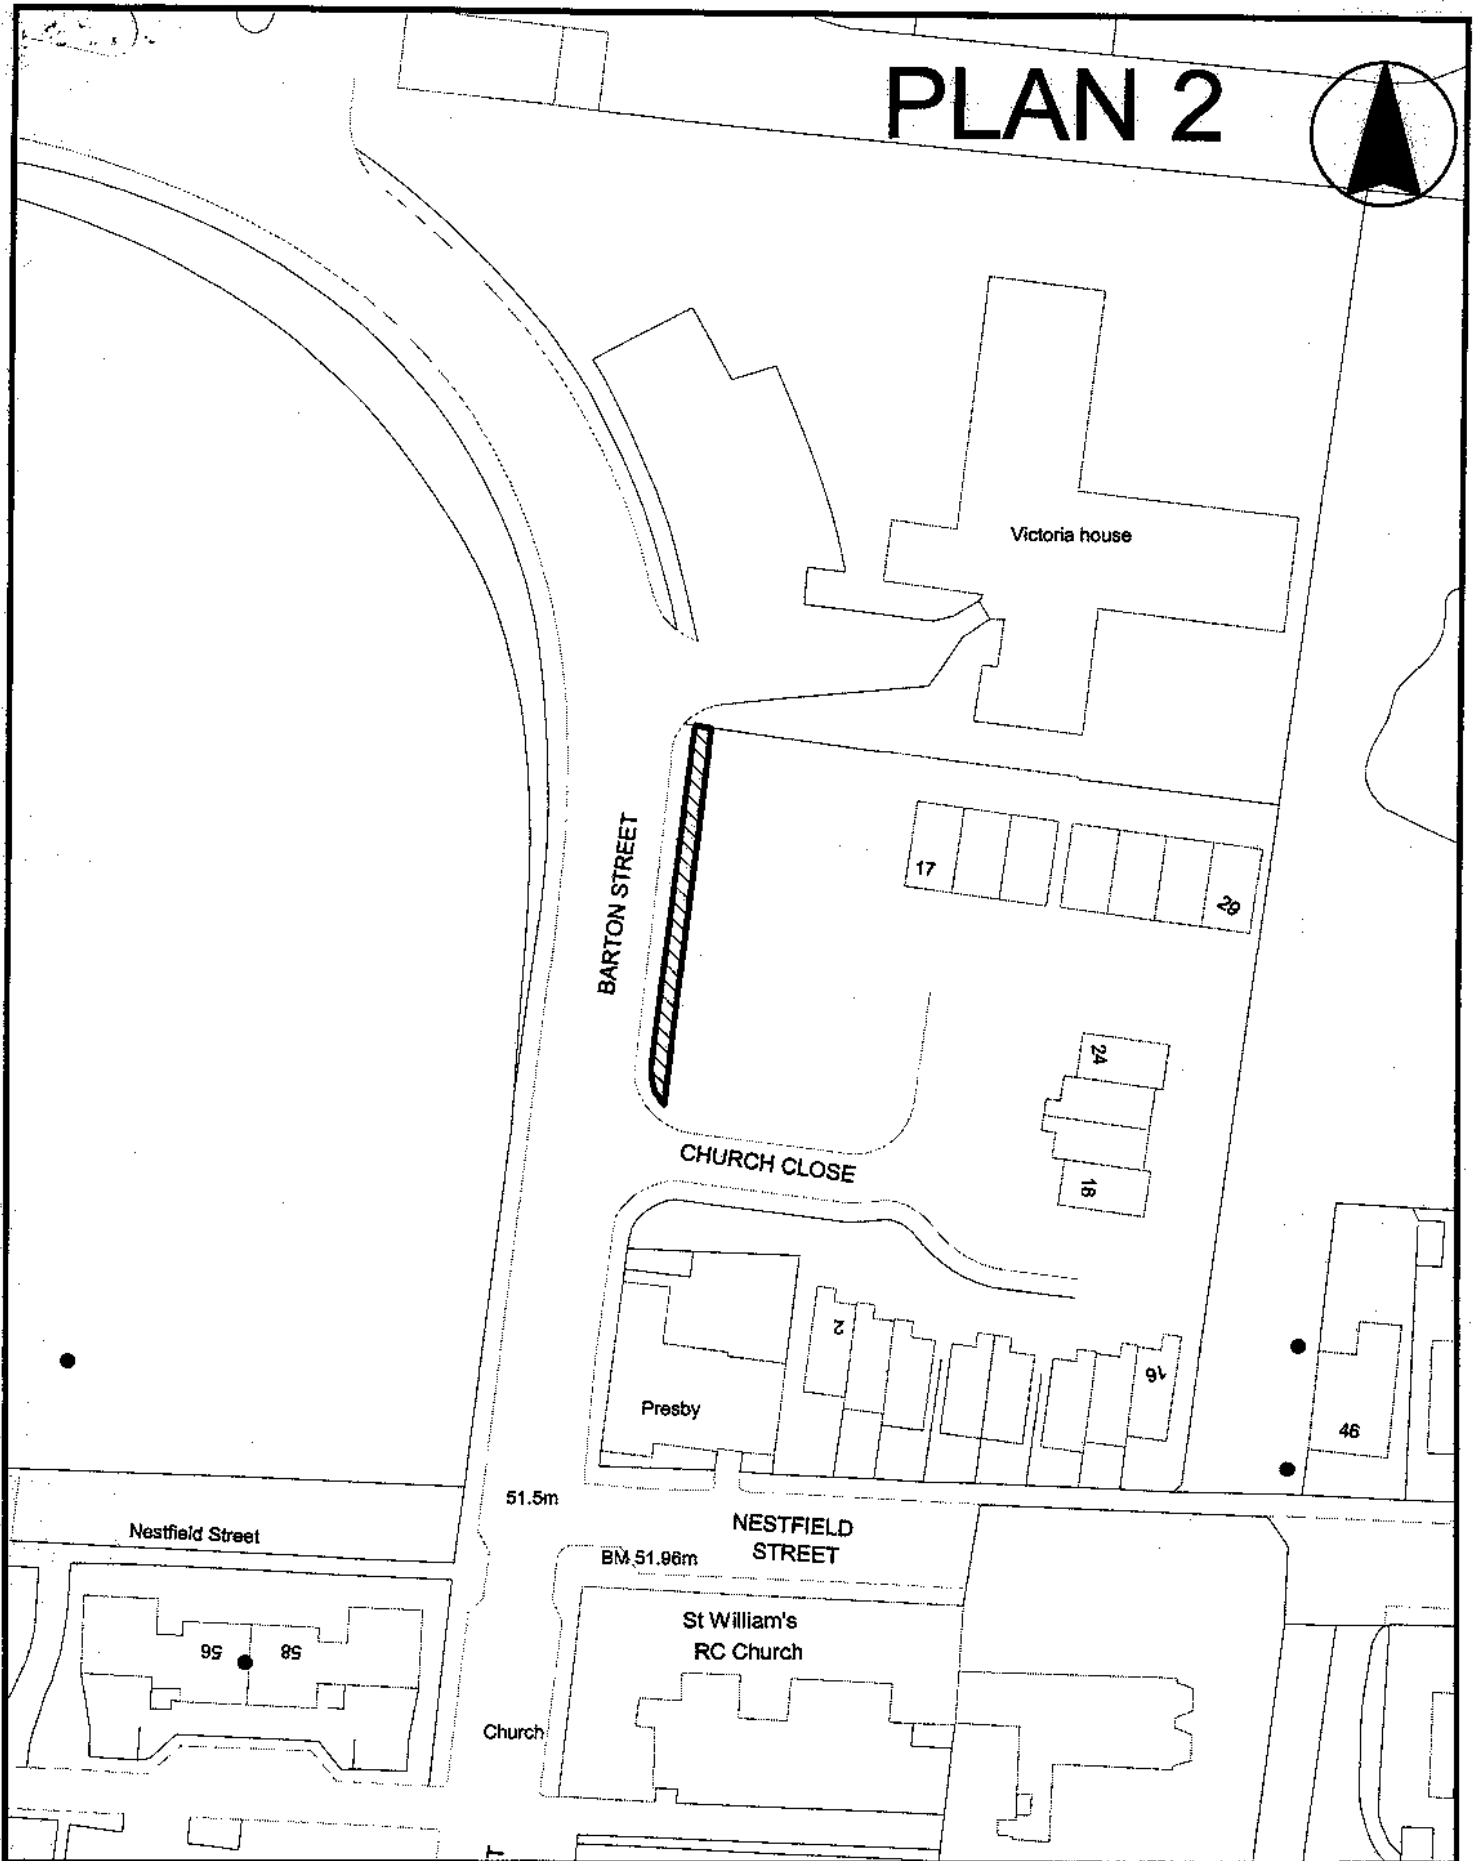


# PLAN 2

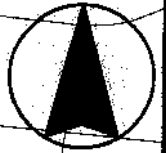

DARLINGTON BOROUGH COUNCIL  
DEVELOPMENT AND ENVIRONMENT  
TOWN HALL  
DARLINGTON  
DL1 5QT

Project Title:  
**LAND AT BARTON STREET**

Drawing Title:  
**RTA**

Scale: 1:750

Date: 10.3.06

Approved: RTA

RTA