


# Hurworth-on-Tees

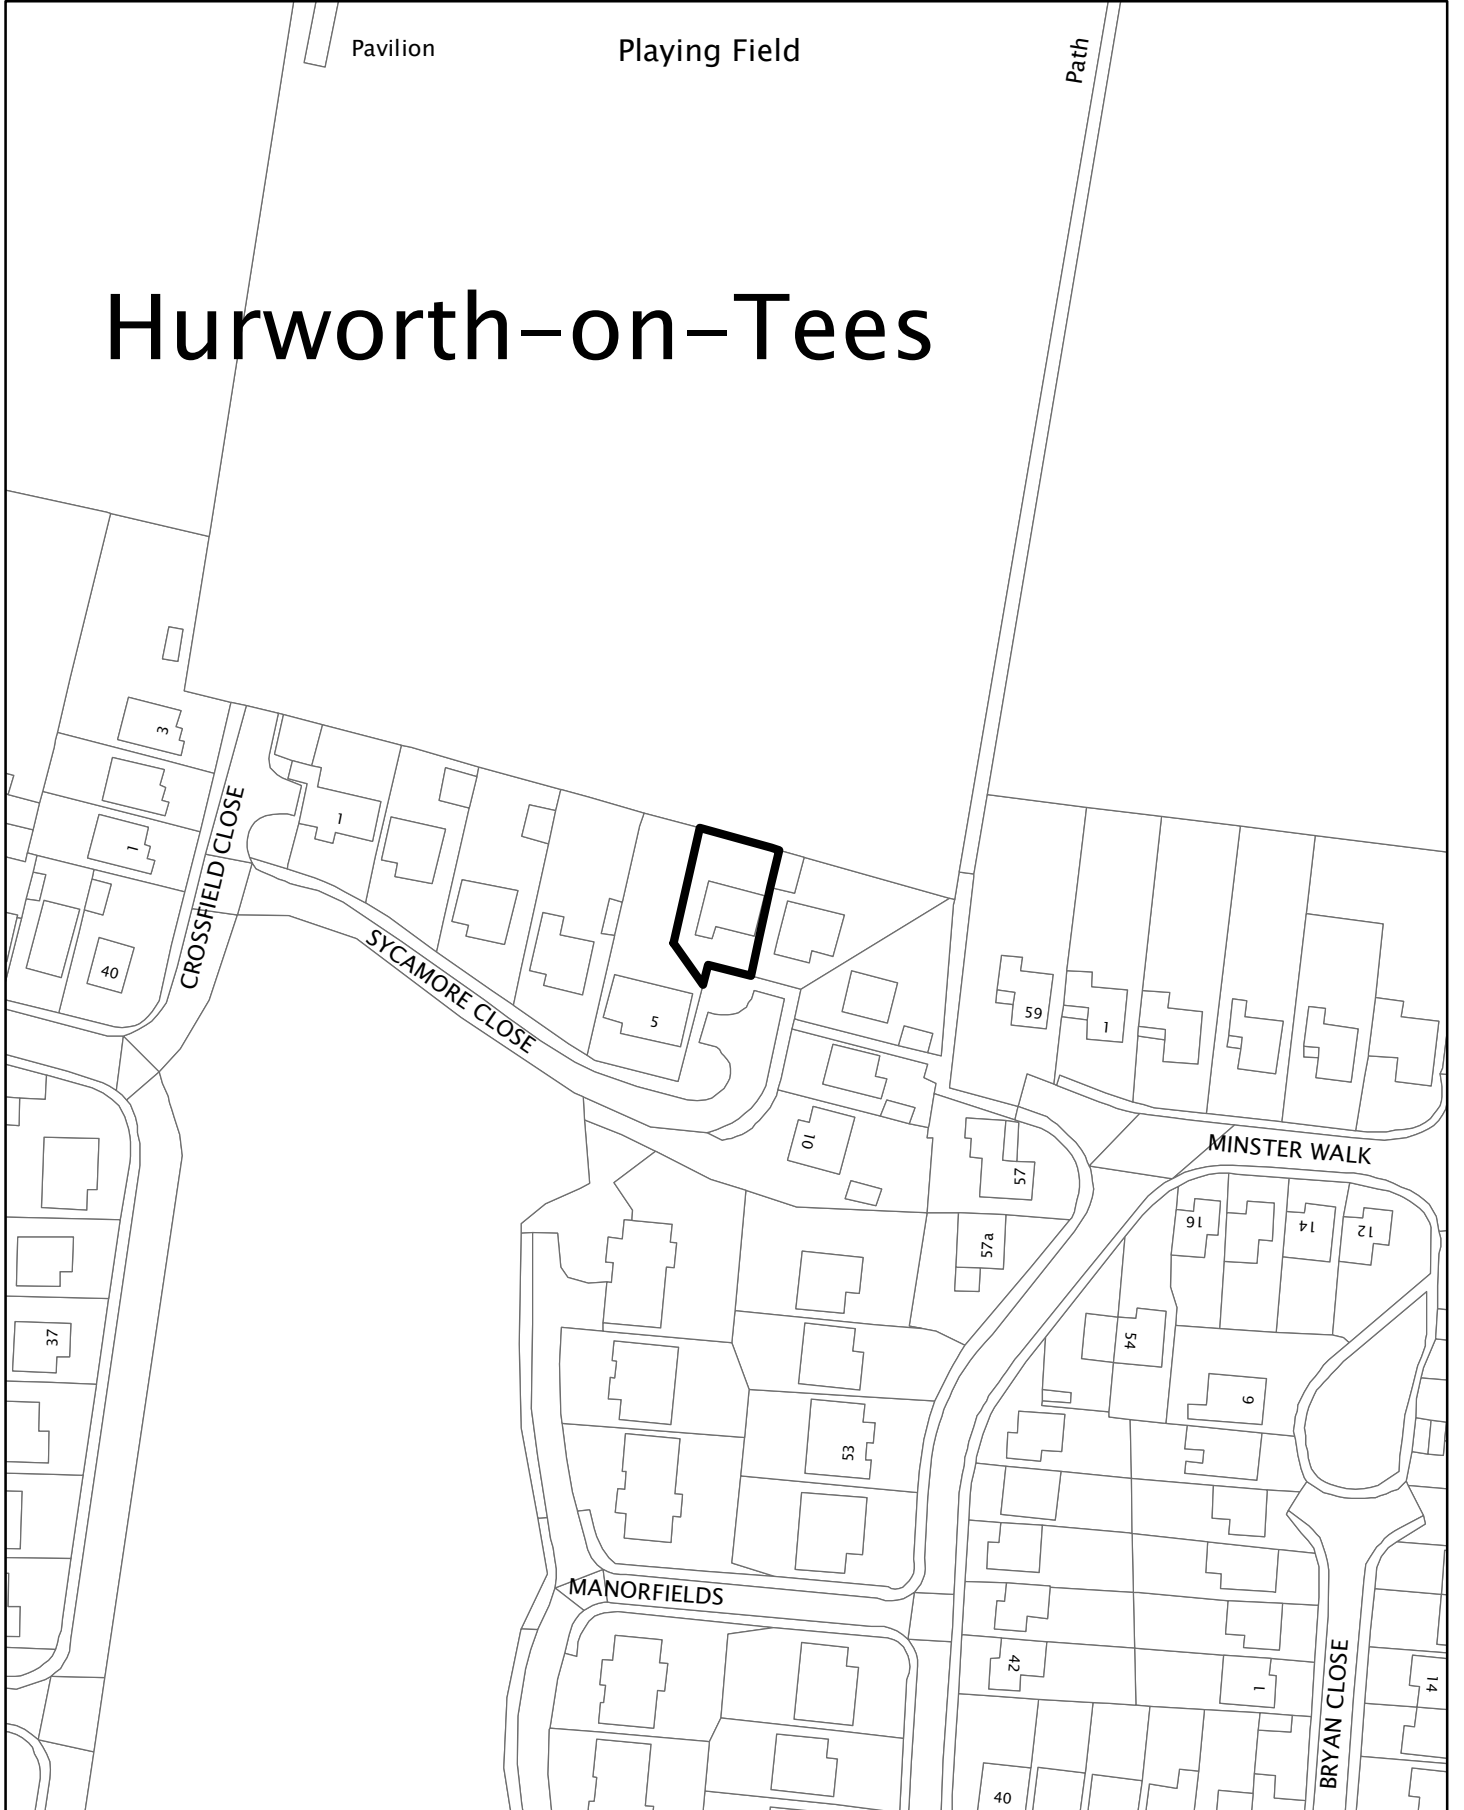

© Crown copyright. All Rights Reserved. Licence Number 100023728. 2013.

**PLANNING REF. No. 13/00182/FUL**

DARLINGTON BOROUGH COUNCIL

