


This map is reproduced from Ordnance Survey material with the permission of Ordnance Survey on behalf of the Controller of Her Majesty's Stationery Office. Crown copyright. Unauthorised reproduction infringes Crown copyright and may lead to prosecution or civil proceedings. Licence Number 10002722X 2011 LB

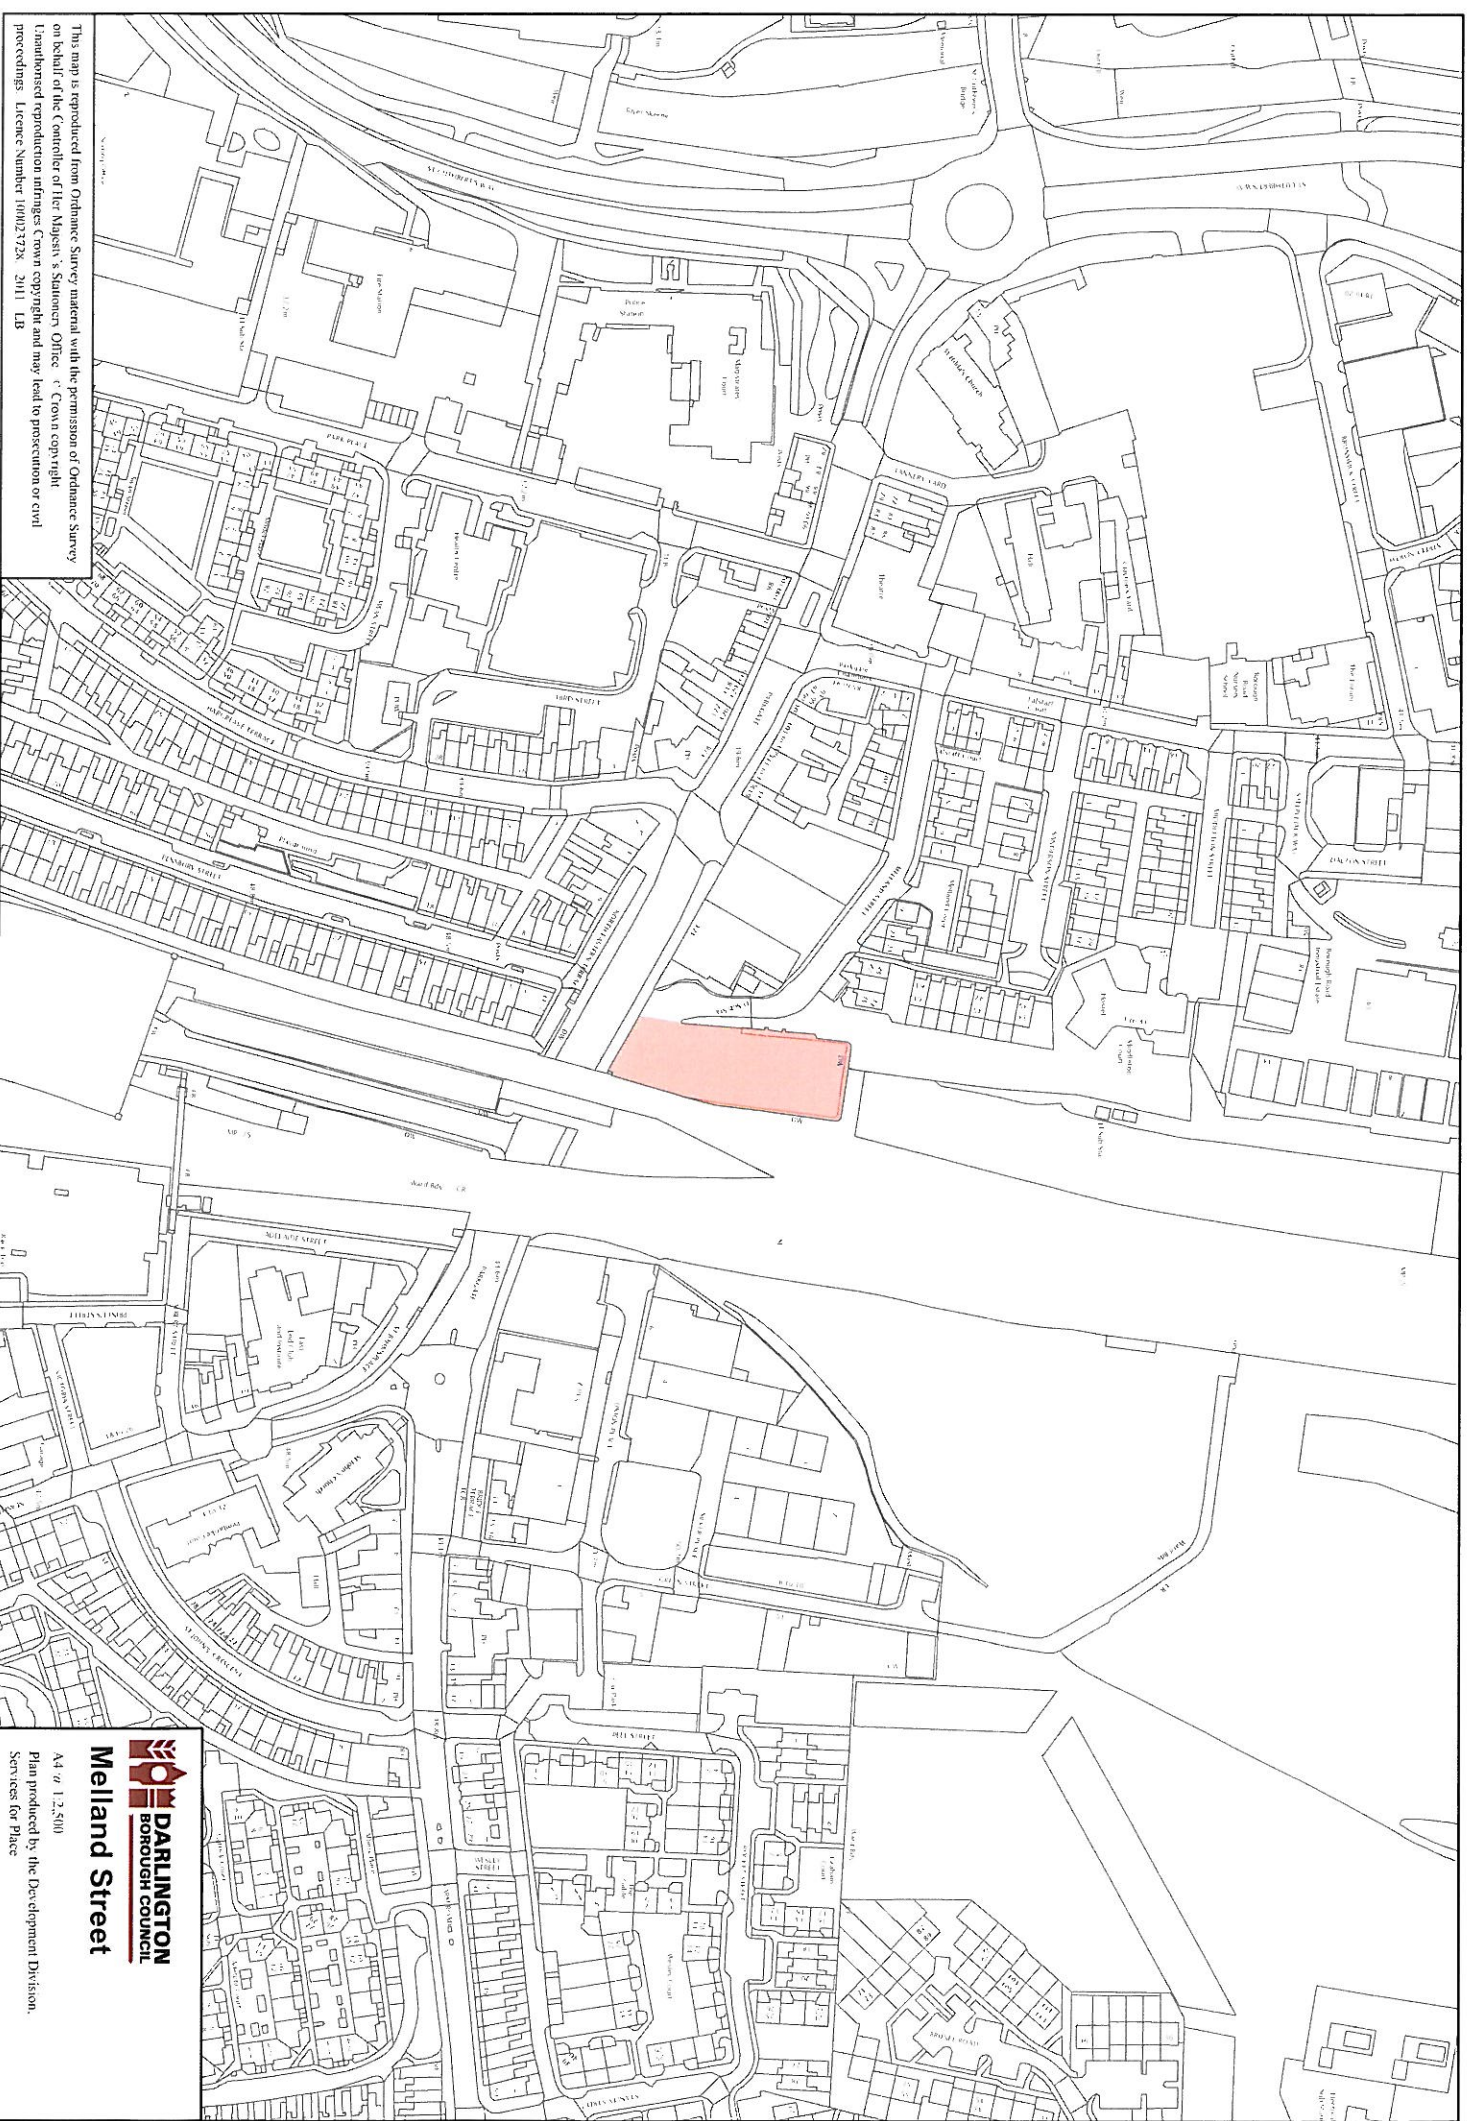

DARLINGTON
BOROUGH COUNCIL

Melland Street

A4 9/ 1,2,5(1)
Plan produced by the Development Division,
Services for Page