



This map is reproduced from Ordnance Survey material with the permission of Ordnance Survey on behalf of the Controller of Her Majesty's Stationery Office. © Crown copyright. Unauthorised reproduction infringes Crown copyright and may lead to prosecution or civil proceedings. Licence Number 100021728, 2011 1B

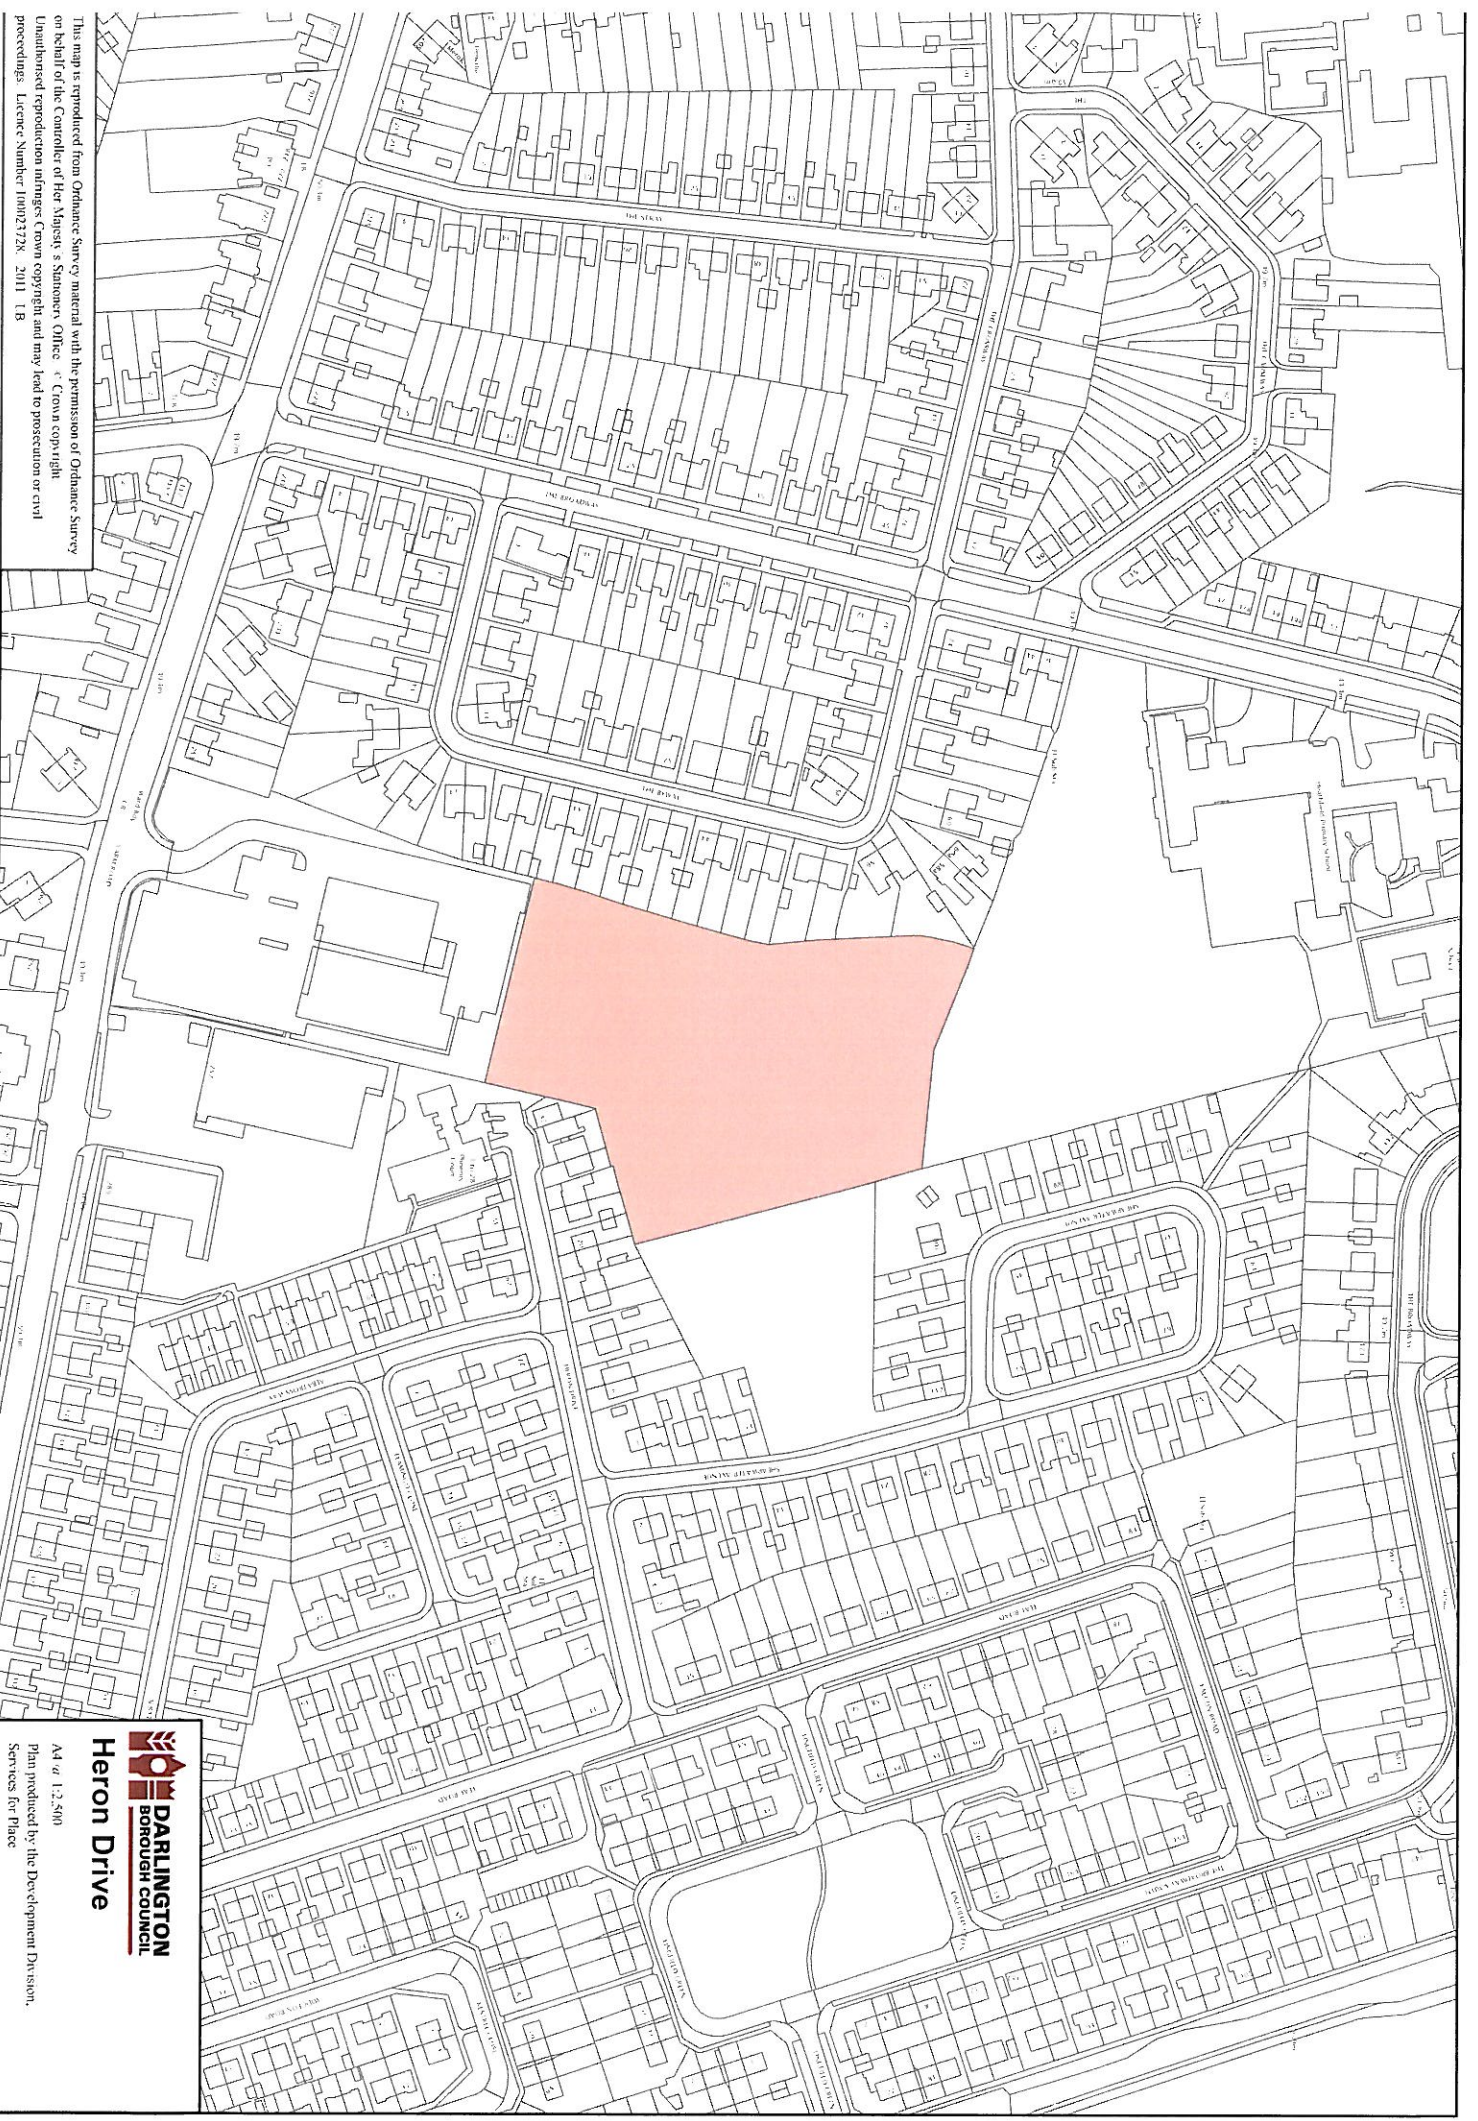


DARLINGTON
BOROUGH COUNCIL

Heron Drive

A4 61 1:2,500
Plan produced by the Development Division,
Services for Place