


# Parkside Redevelopment Site

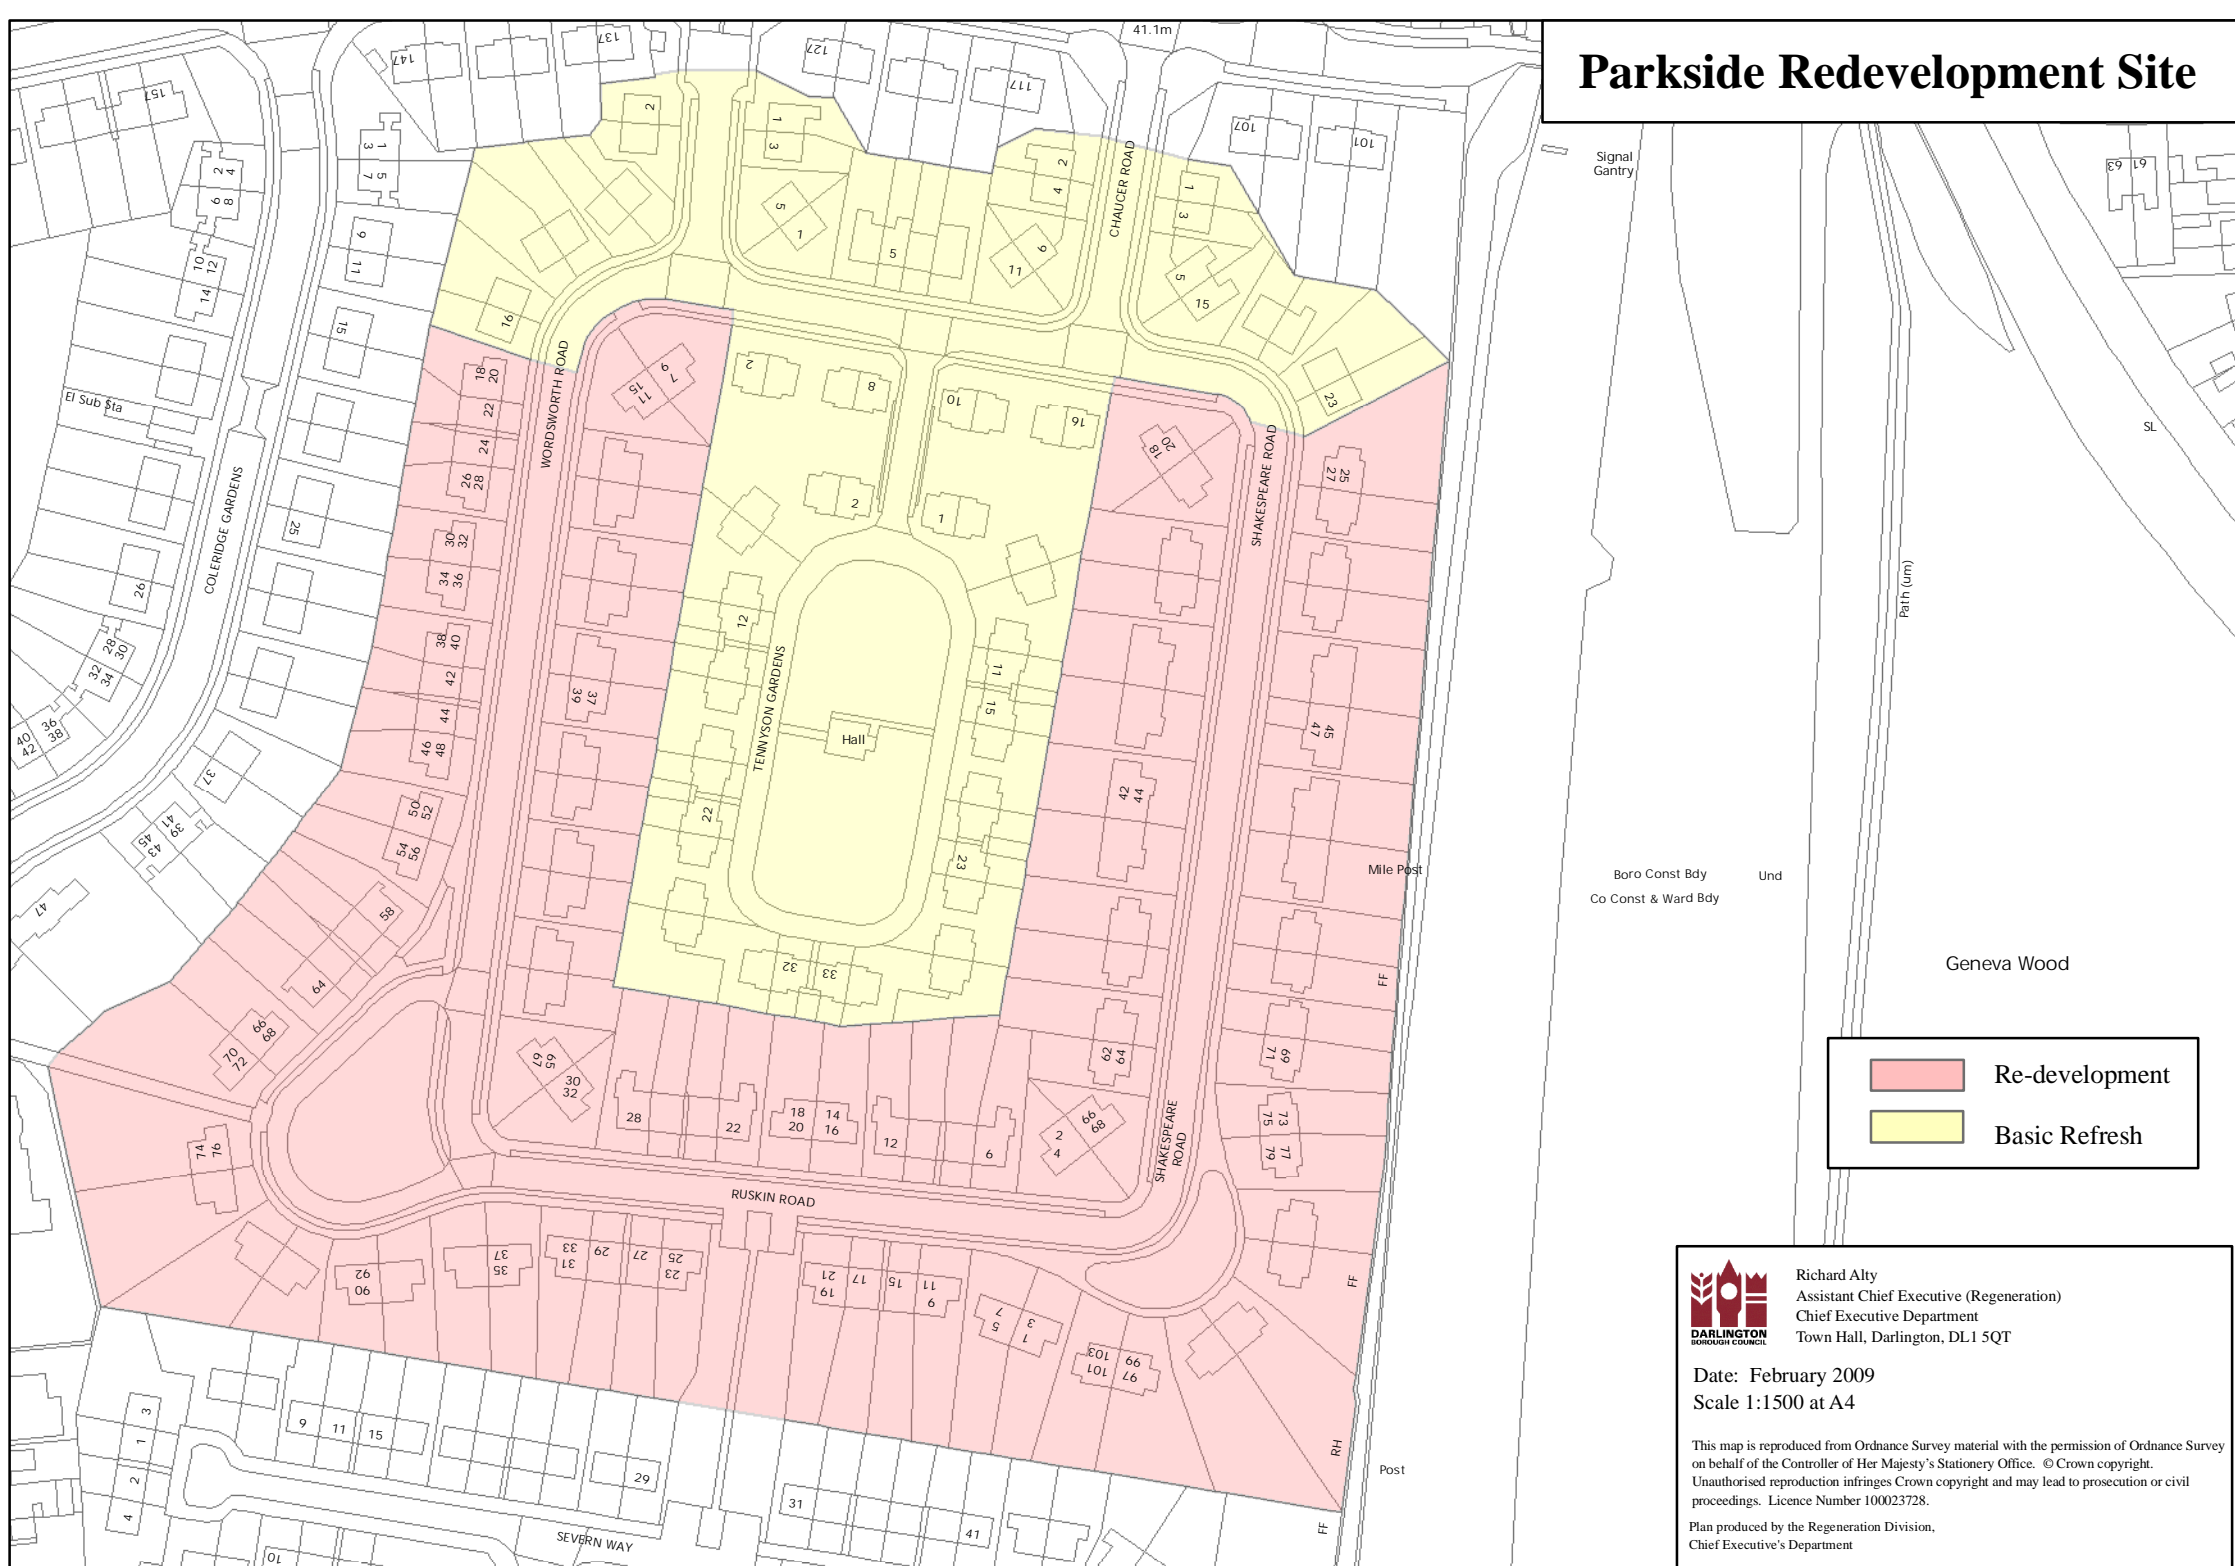

	Re-development
	Basic Refresh



Richard Alty  
 Assistant Chief Executive (Regeneration)  
 Chief Executive Department  
 Town Hall, Darlington, DL1 5QT

Date: February 2009  
 Scale 1:1500 at A4

This map is reproduced from Ordnance Survey material with the permission of Ordnance Survey on behalf of the Controller of Her Majesty's Stationery Office. © Crown copyright. Unauthorised reproduction infringes Crown copyright and may lead to prosecution or civil proceedings. Licence Number 100023728.

Plan produced by the Regeneration Division,  
 Chief Executive's Department