


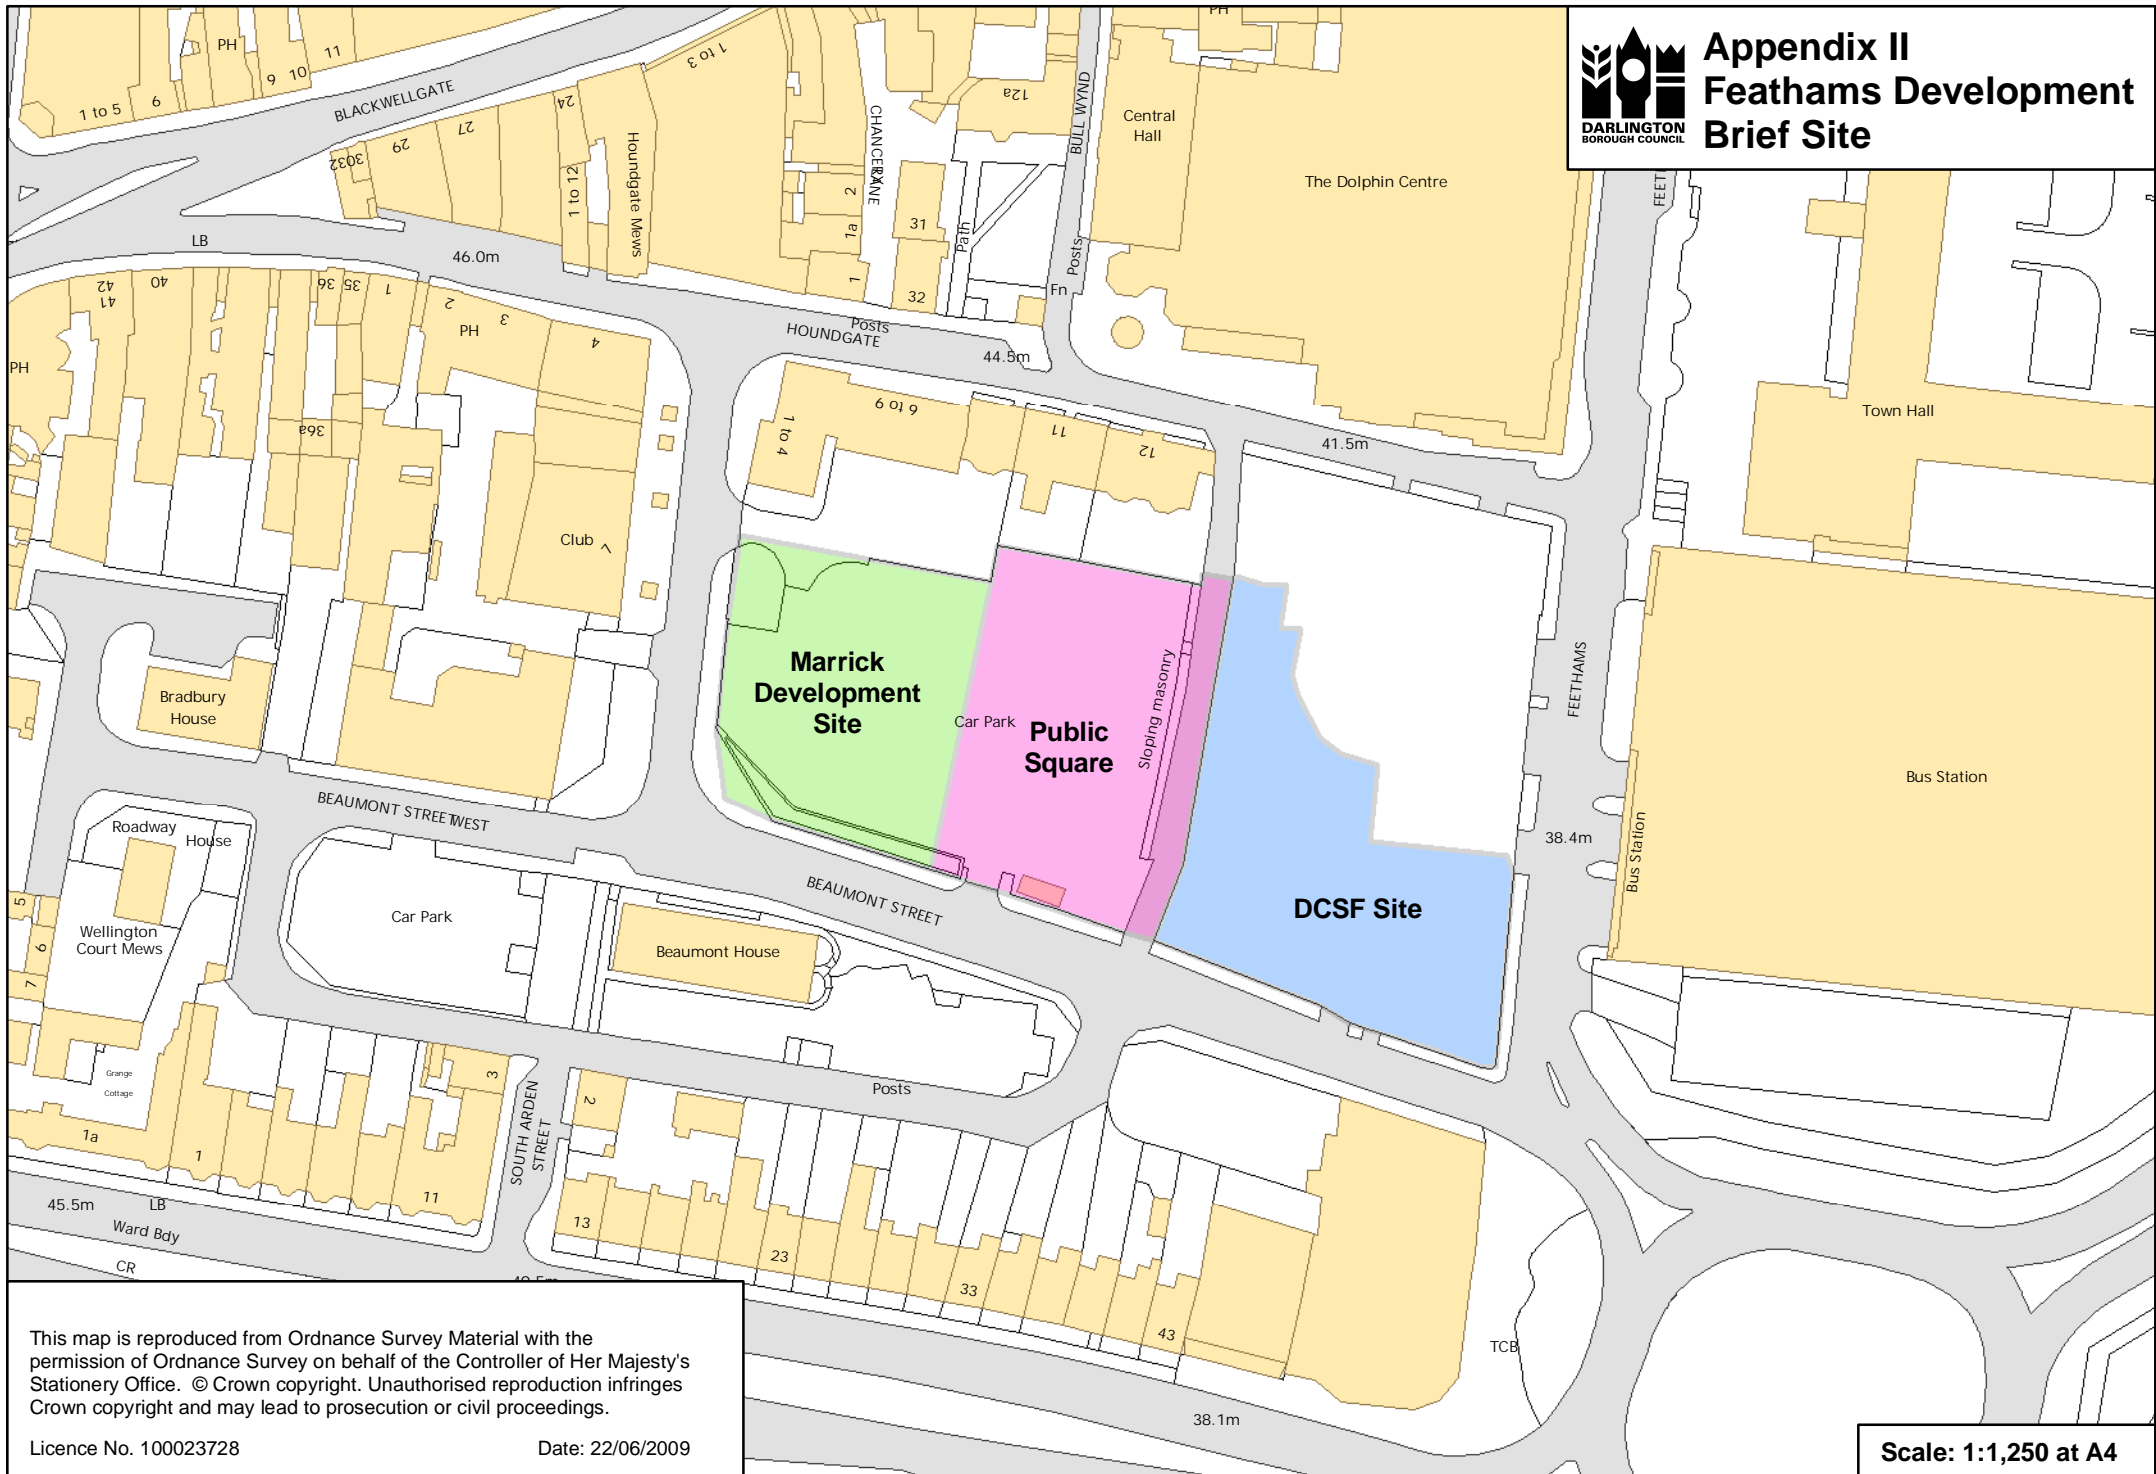

Appendix II Feathams Development Brief Site



This map is reproduced from Ordnance Survey Material with the permission of Ordnance Survey on behalf of the Controller of Her Majesty's Stationery Office. © Crown copyright. Unauthorised reproduction infringes Crown copyright and may lead to prosecution or civil proceedings.

Licence No. 100023728

Date: 22/06/2009

Scale: 1:1,250 at A4