


# APPENDIX 1

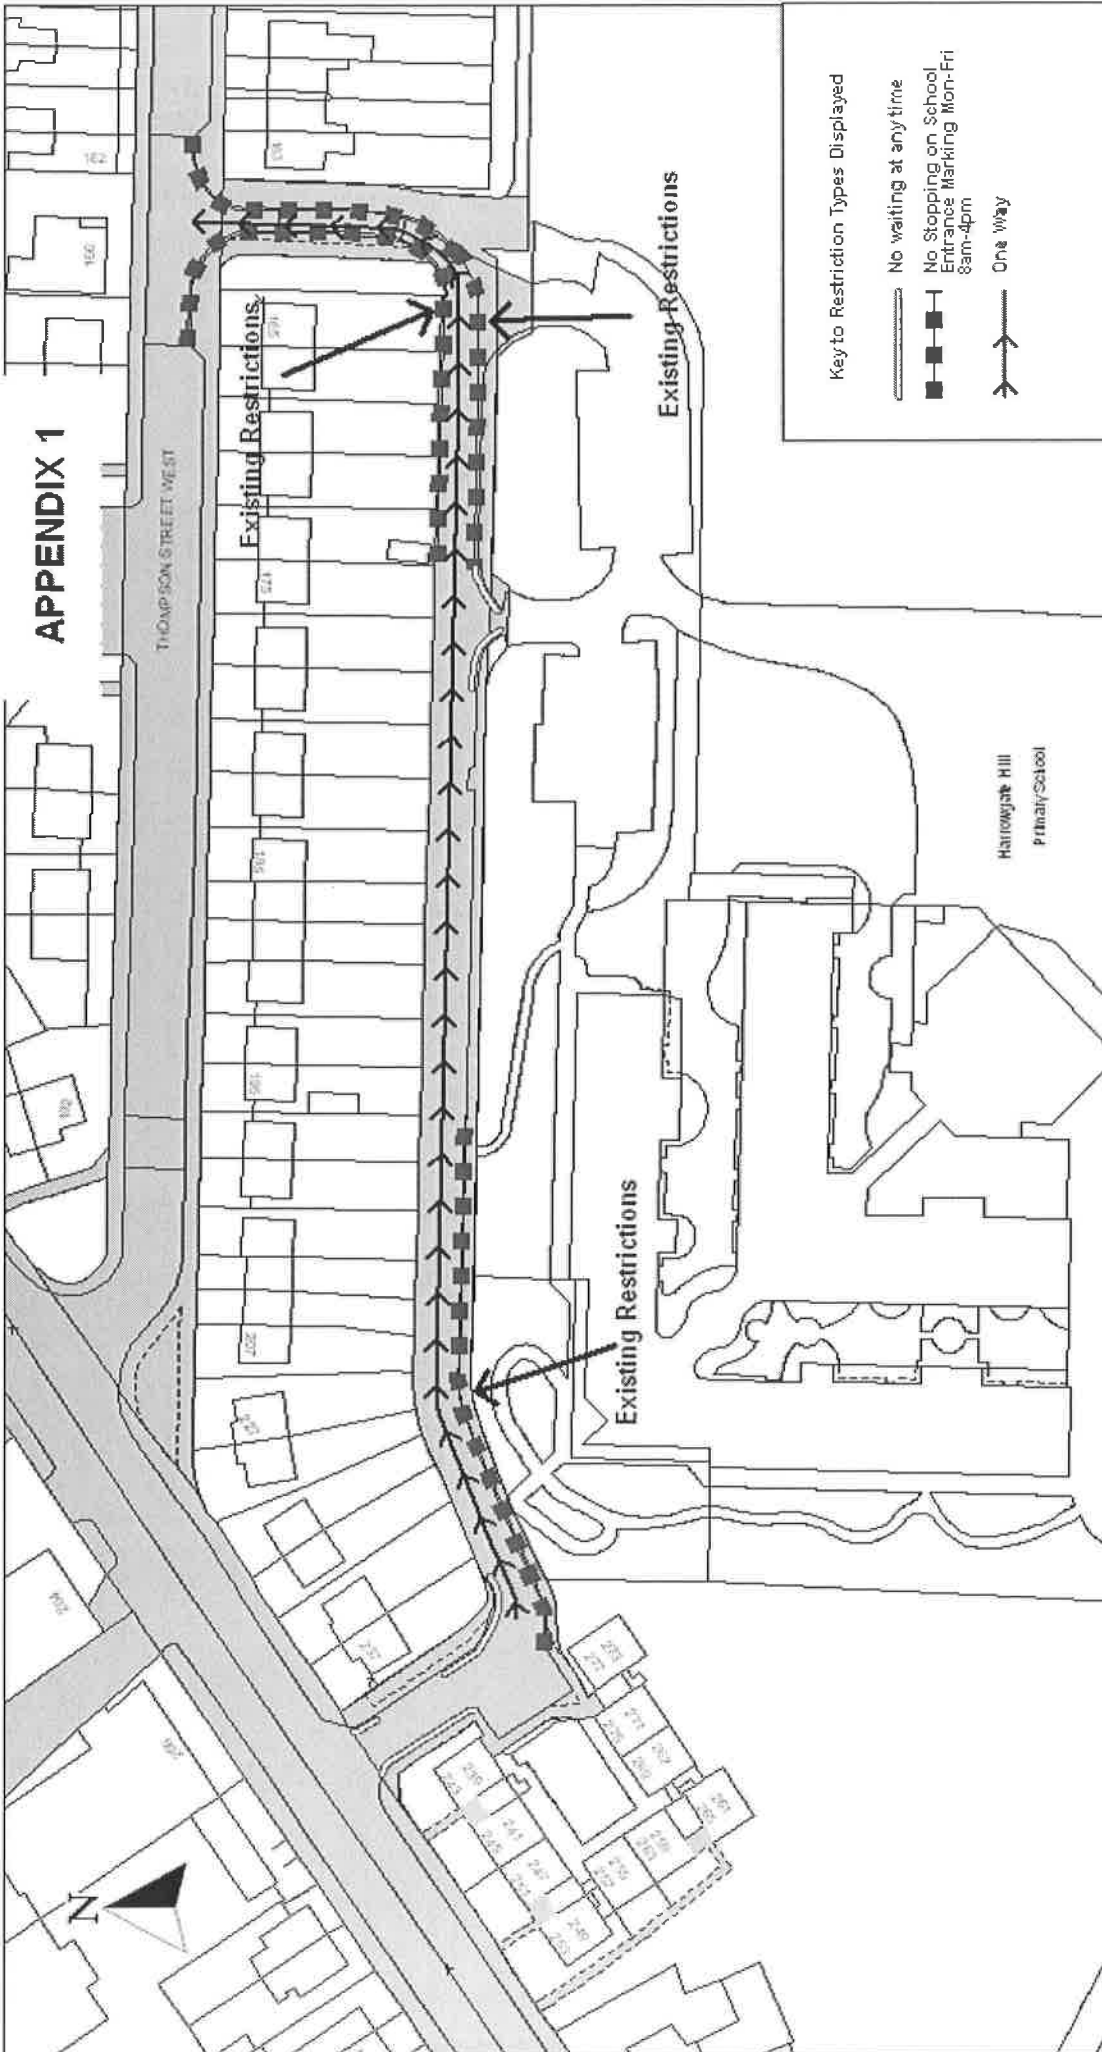

© Crown copyright. All rights reserved  
 Darlington Borough Council  
 Licence No. 100023728 2007

SCALE	1 : 1000
DATE	17/02/2014
DRAWING No.	
DRAWN BY	

Thompson Street West South Back

