




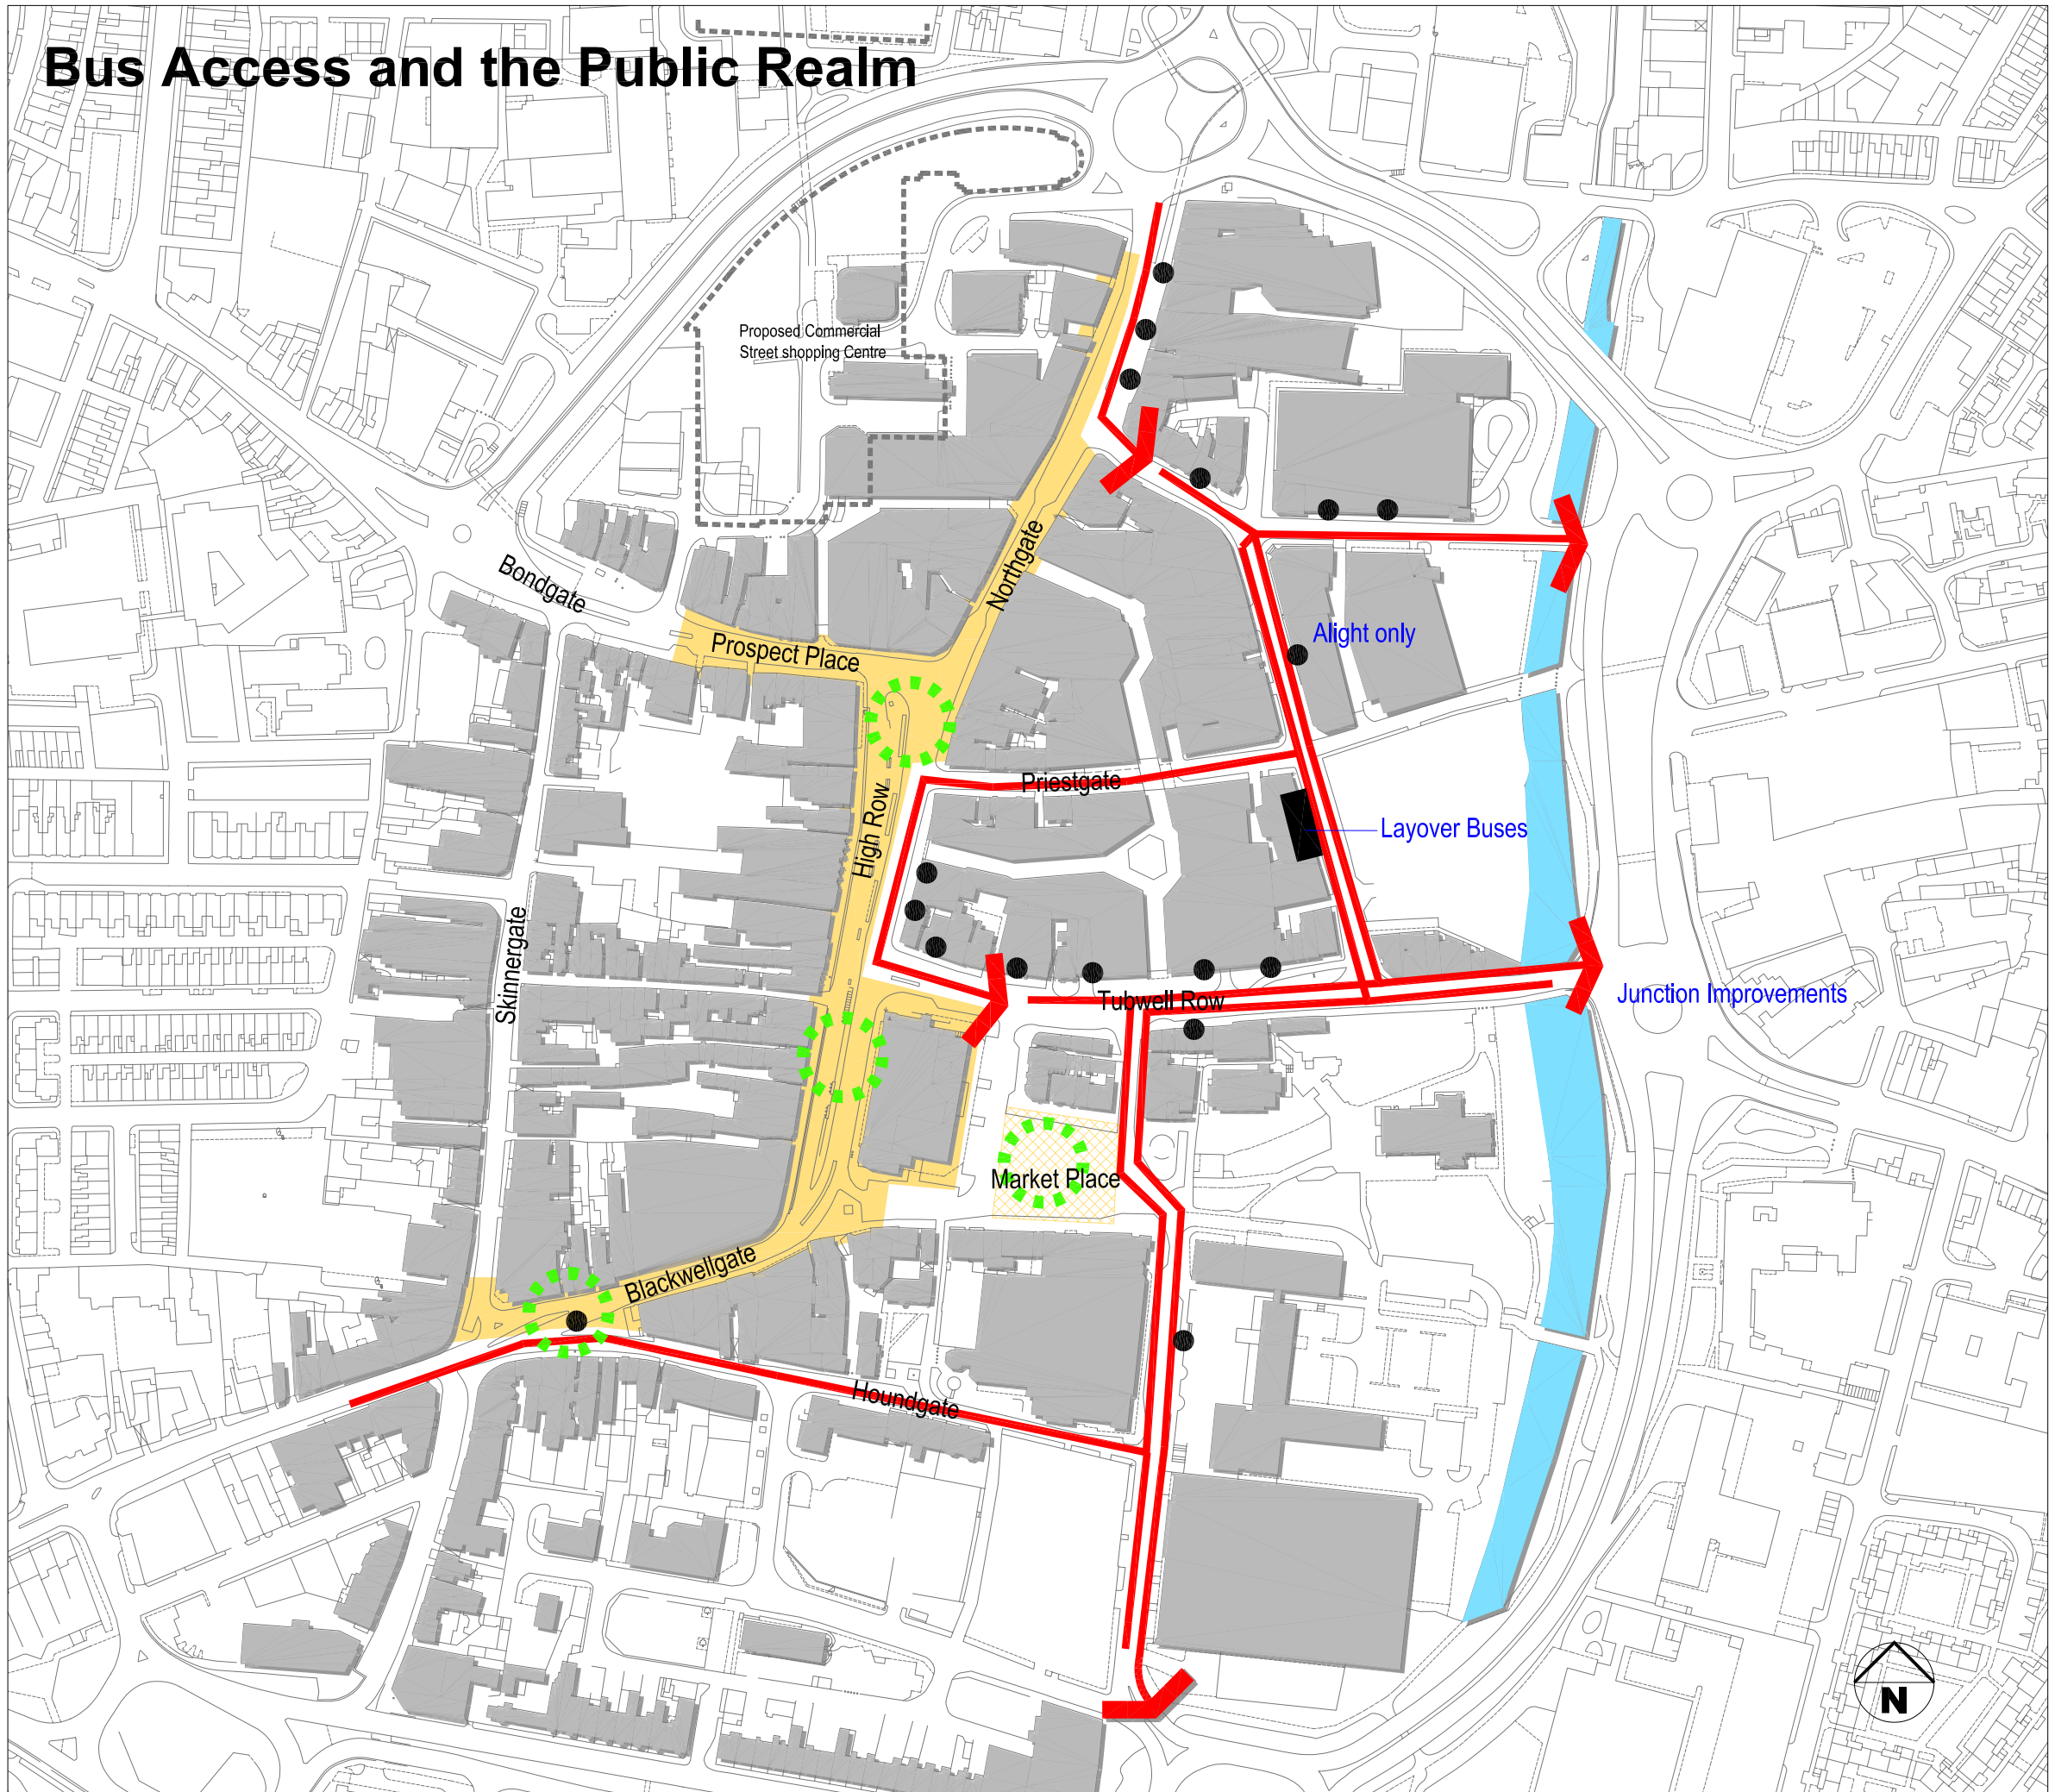

Bus Access and the Public Realm



| AMENDMENTS | | | |
|------------|--------|----|------|
| STATUS | ISSUES | BY | DATE |
| | | | |

-  New Bus Routes
-  New / relocated Bus Stops
-  New pedestrian focussed streets and spaces
-  Focal Spaces

| | | | | |
|-----------------------------------|--------------------------------|---|---------------------------------|---------------------------------------|
| <input type="checkbox"/> PLANNING | <input type="checkbox"/> DRAFT | <input checked="" type="checkbox"/> FOR COMMENT | <input type="checkbox"/> TENDER | <input type="checkbox"/> CONSTRUCTION |
| JOB TITLE | | | | |

Darlington Pedestrian Heart

DRAWING TITLE
Alternative Bus Access and Public Realm

| | | | |
|------------|-----|---------|----------|
| SCALE | NTS | DATE | 30/06/04 |
| DRAWN BY | AG | CHECKED | TW |
| DRAWING NO | | STATUS | ISSUE |

M3913/16 Rev D

GILLESPIES
 Minton Chambers 12 Heaton's Court Leeds LS1 4LJ
 Tel 0113 247 0550 Fax 0113 247 0660
 admin.leeds@gillespies.co.uk