









# Cycle Access and Parking

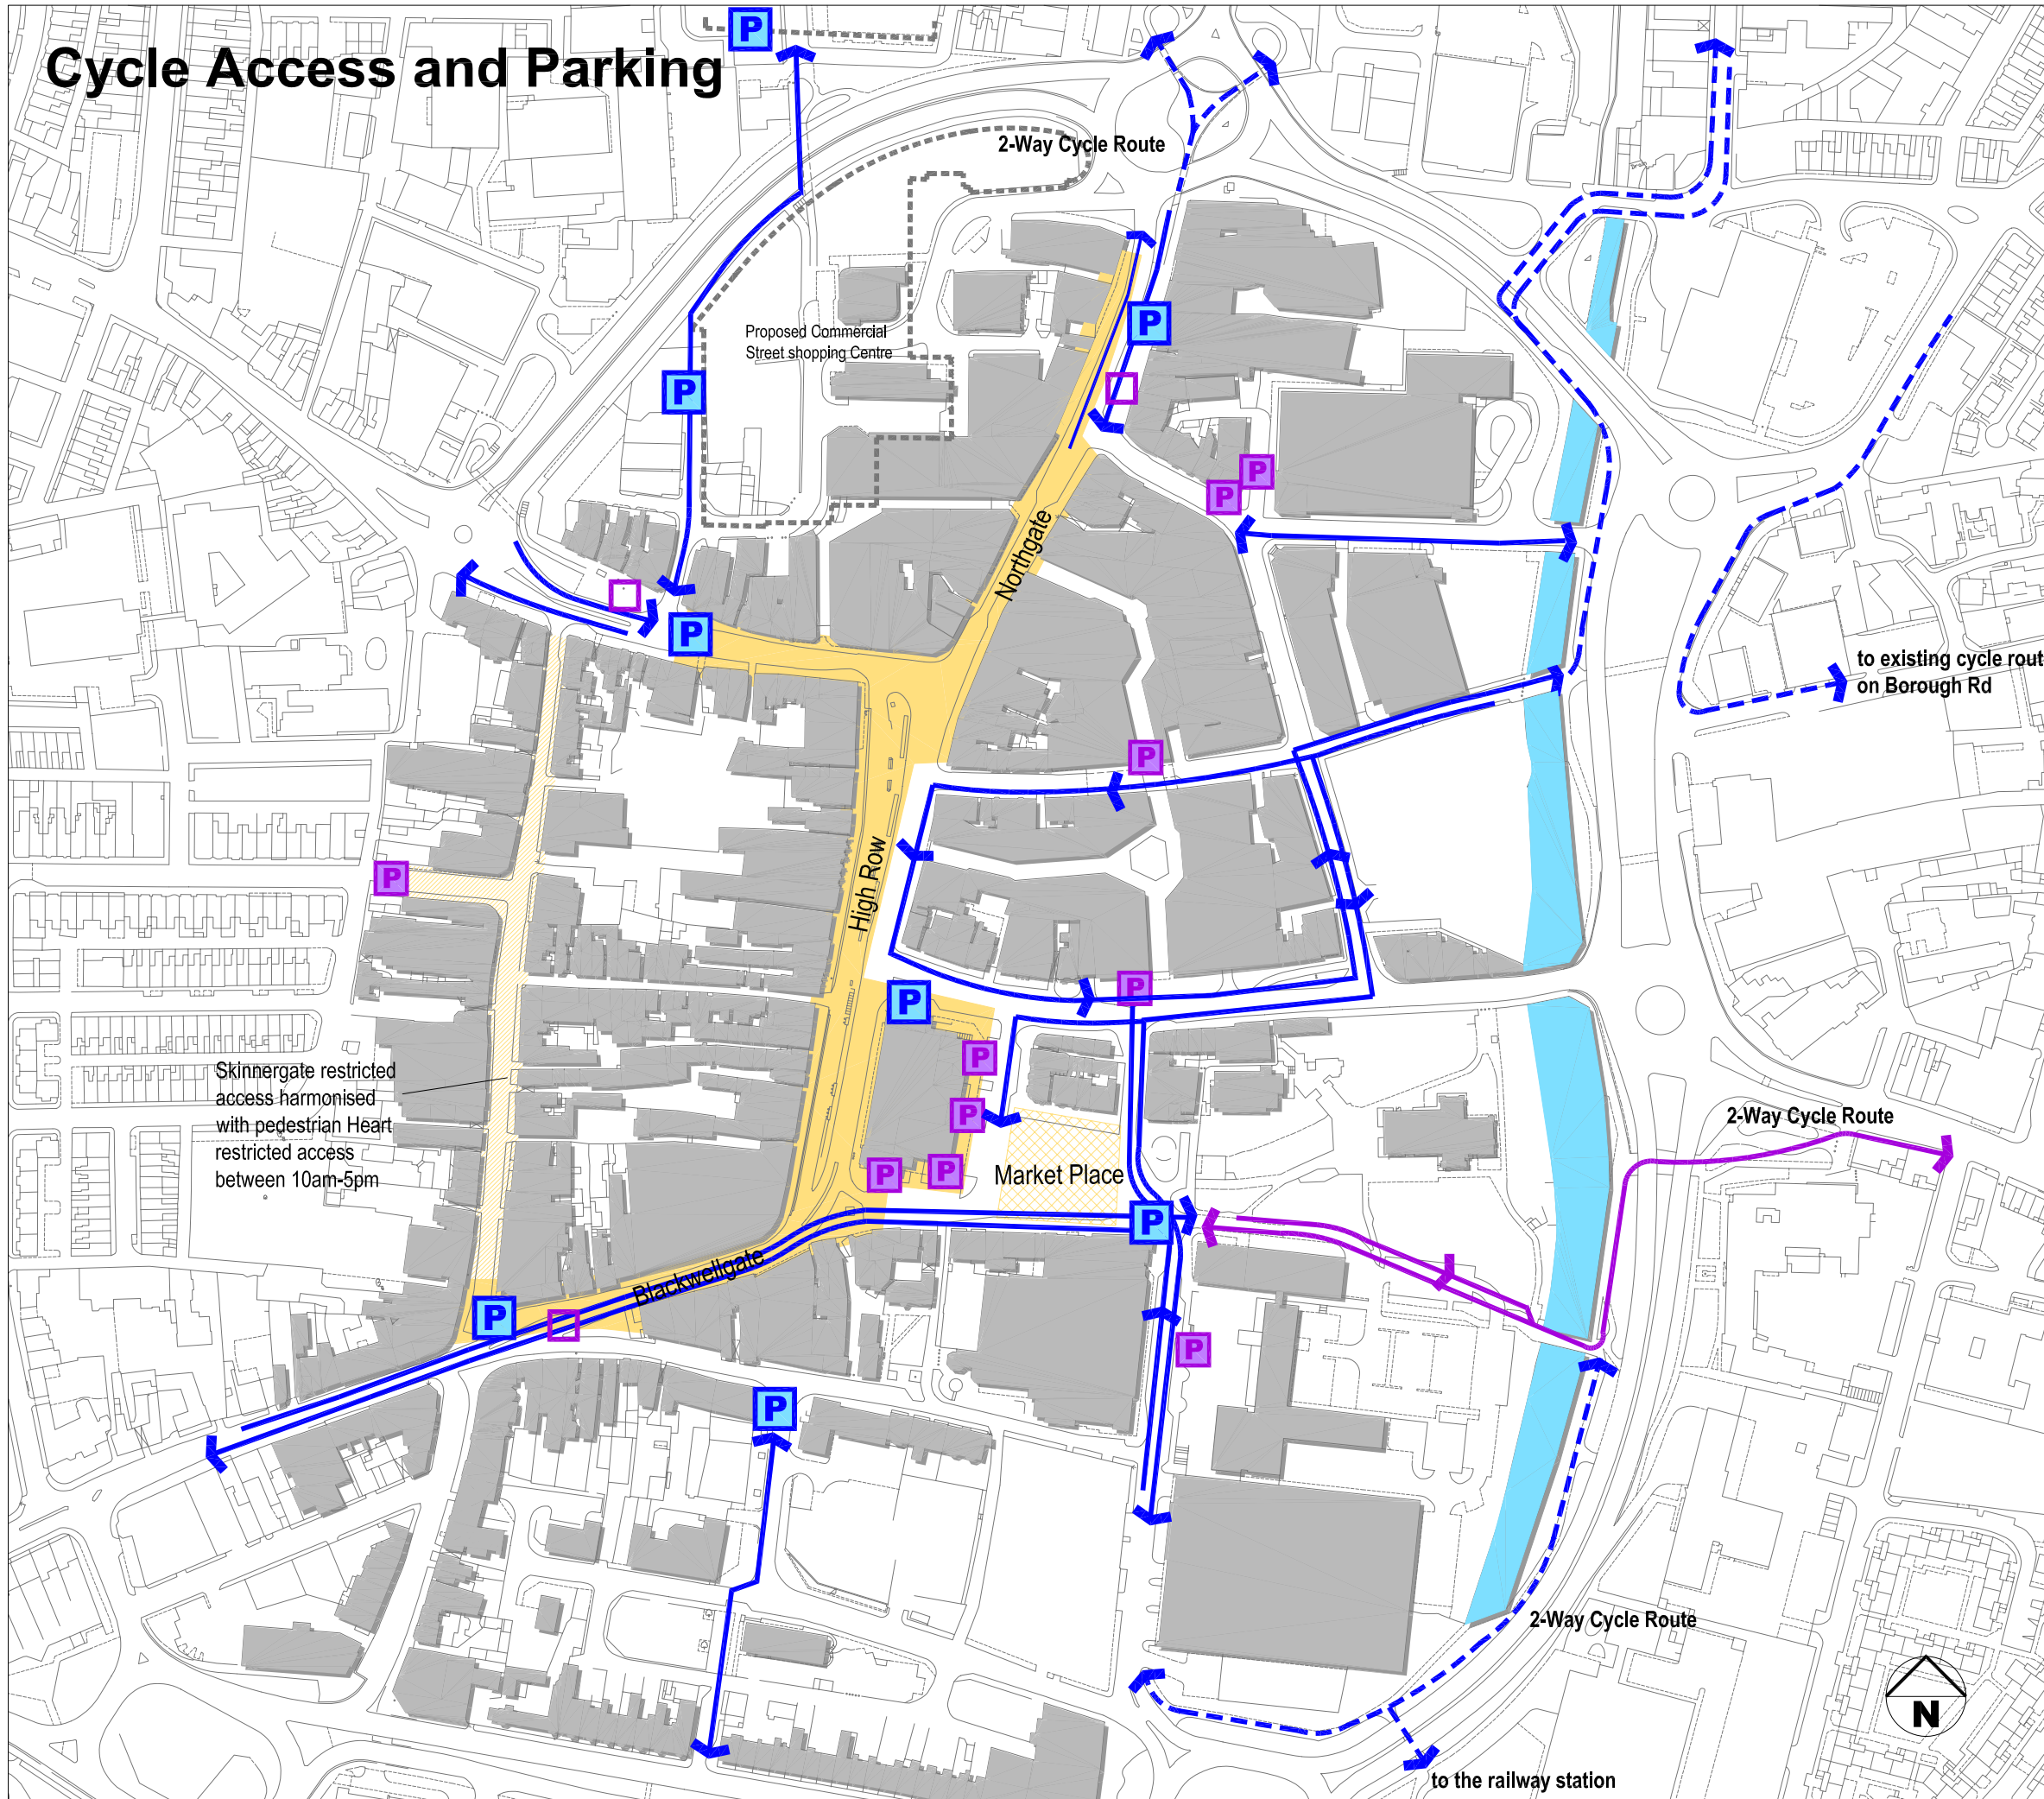

AMENDMENTS			
STATUS	ISSUES	BY	DATE

-  Cycle Parking Facilities (Existing)
-  Cycle Parking Facilities (Proposed)
-  Cycle Parking (removed/relocated)
-  Cycle Route (Existing)
-  Cycle Access (Proposed/advised)
-  Cycle Access (Possible links to the surrounding area)
-  Core Pedestrian area

Cyclists are allowed in core pedestrian area at all times- no restrictions apply

<input type="checkbox"/> PLANNING	<input type="checkbox"/> DRAFT	<input checked="" type="checkbox"/> FOR COMMENT	<input type="checkbox"/> TENDER	<input type="checkbox"/> CONSTRUCTION
-----------------------------------	--------------------------------	-------------------------------------------------	---------------------------------	---------------------------------------

JOB TITLE  
Darlington Pedestrian Heart

DRAWING TITLE  
Cycle Access and Parking

SCALE	NTS	DATE	29/06/04
DRAWN BY	AG	CHECKED	TW
DRAWING NO	M3913/19 Rev D	STATUS	ISSUE

**GILLESPIES**  
 Minton Chambers 12 Heaton Court Leeds LS1 4LJ  
 Tel 0113 247 0550 Fax 0113 247 0660  
 admin.leeds@gillespies.co.uk