


Service Access

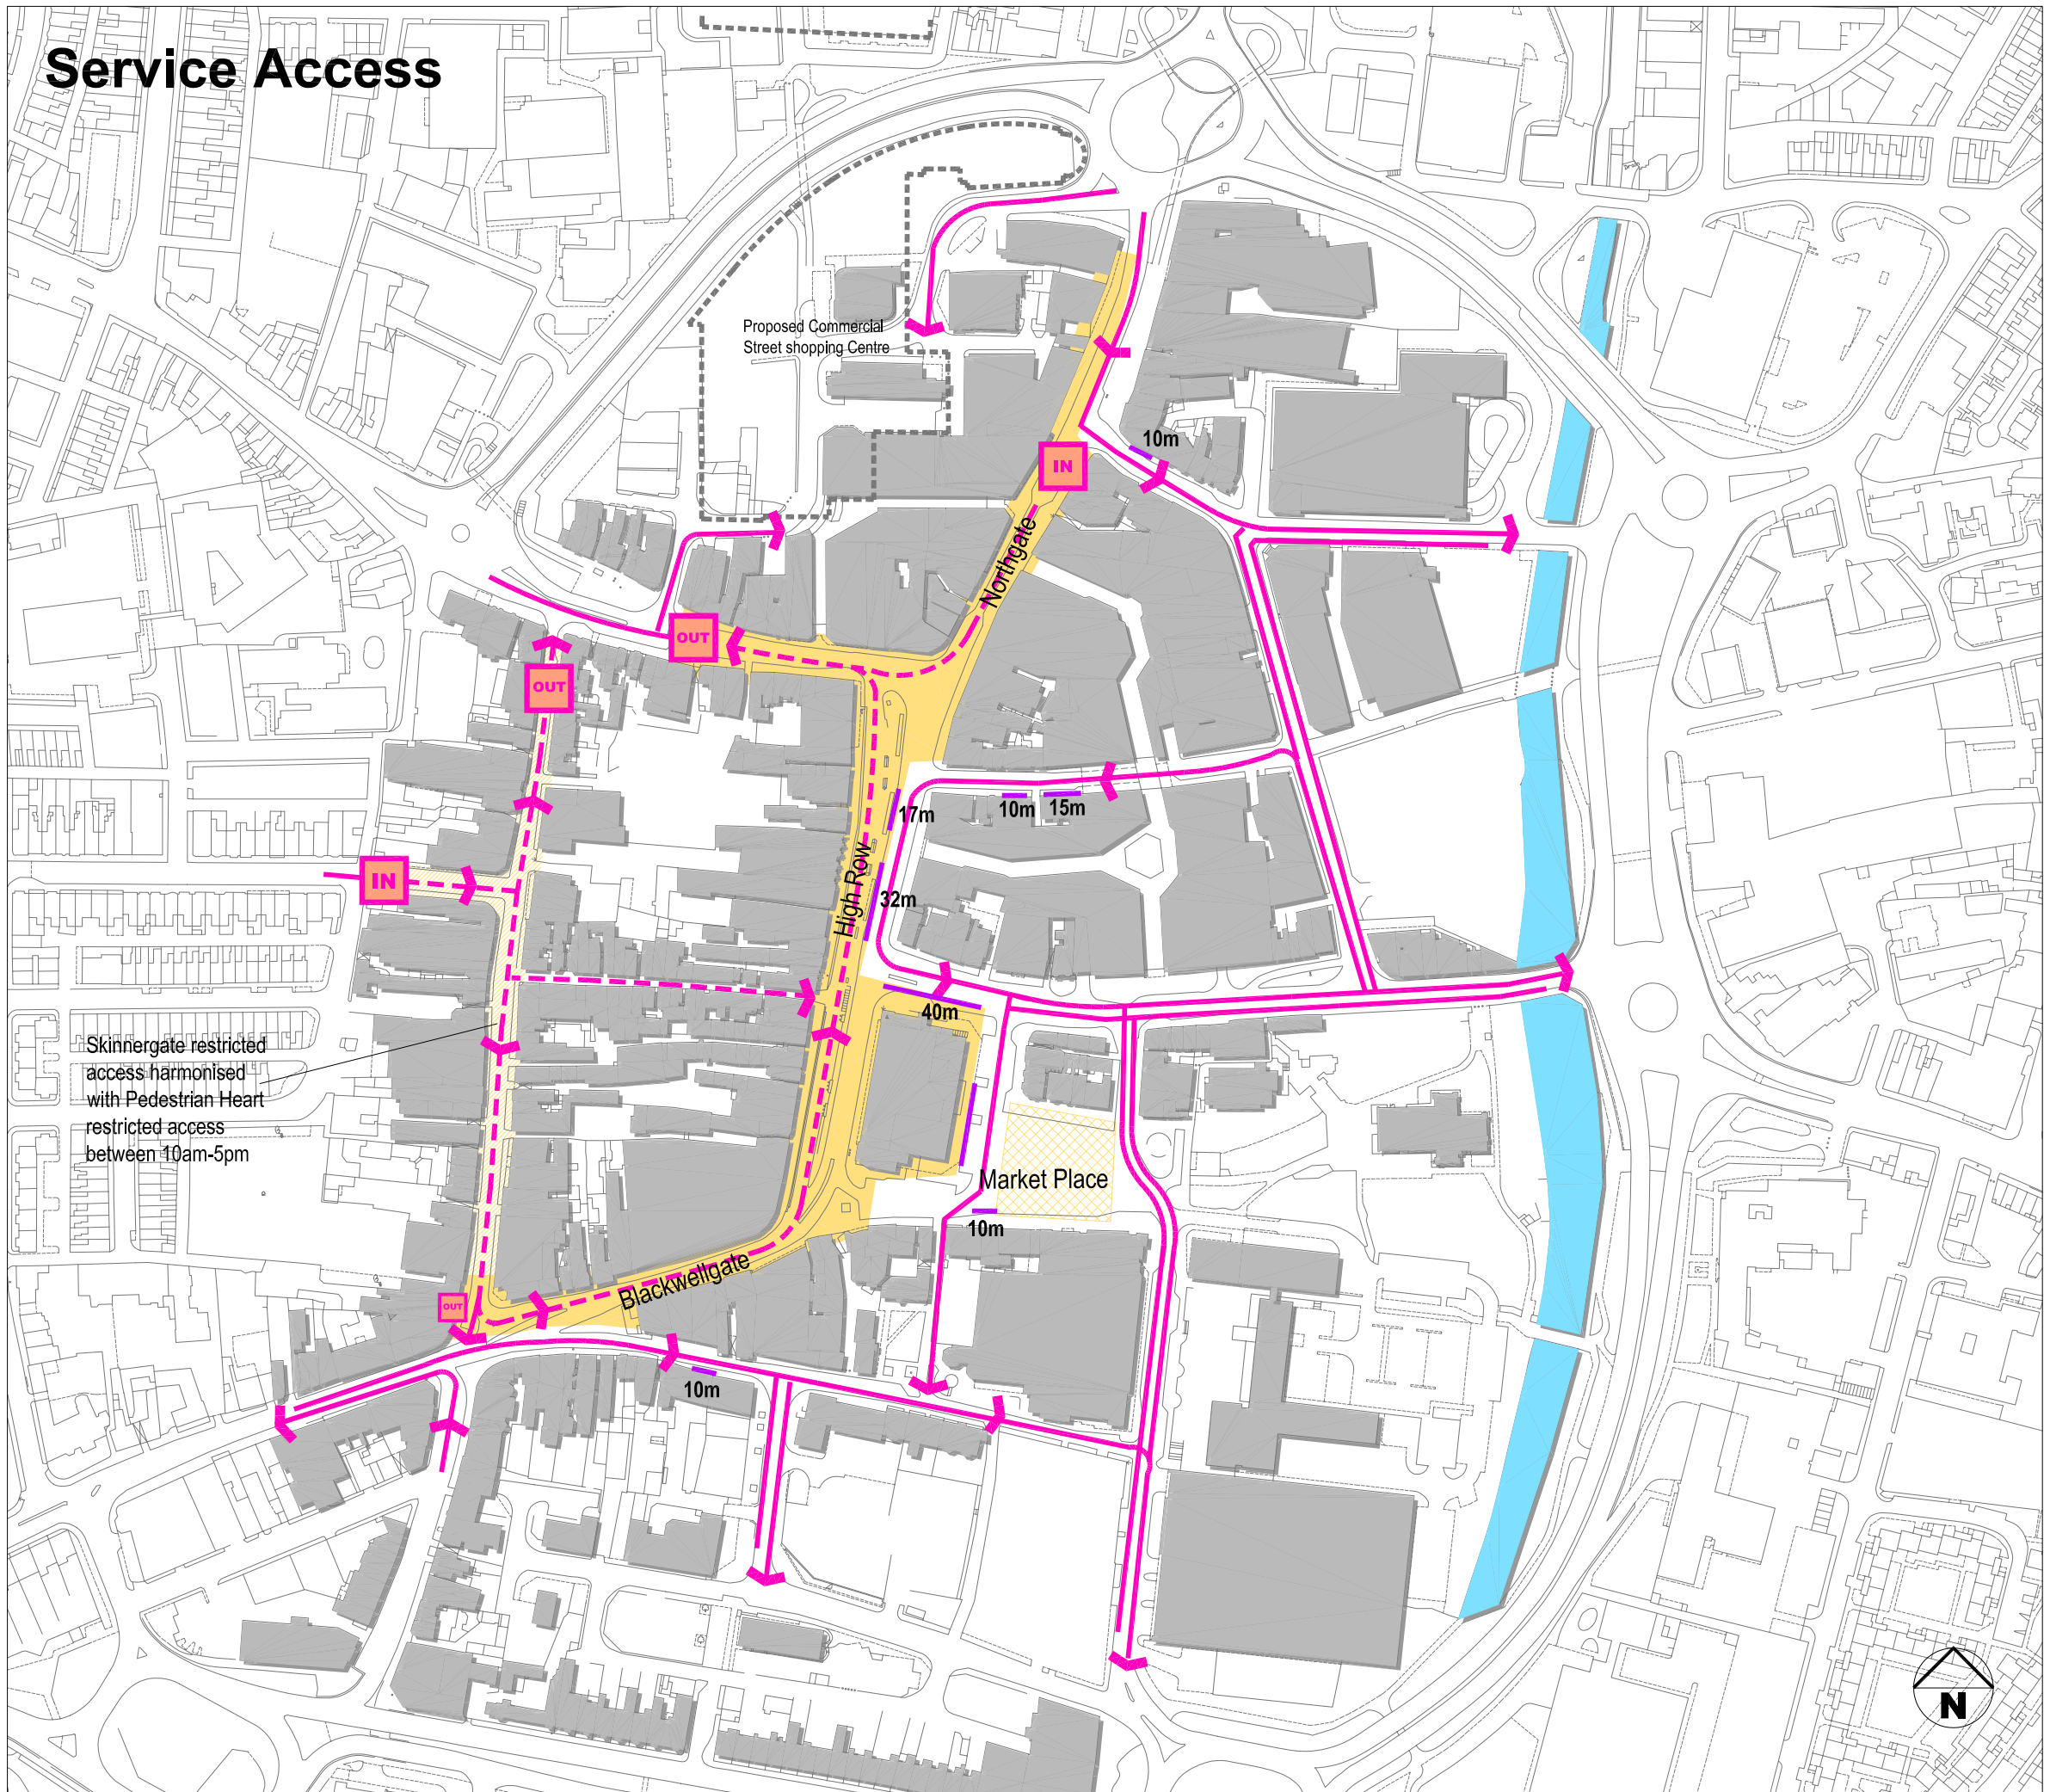

Skinnergate restricted access harmonised with Pedestrian Heart restricted access between 10am-5pm

AMENDMENTS			
STATUS	ISSUES	BY	DATE

- Proposed Unrestricted Service Access
- Restricted Service Access (5pm to 10am)
- Traffic Control Measures (Entrance)
- Traffic Control Measures (Exit)
- Core Pedestrian Area (Service access between 5pm -10am)
- Loading/Service Bay (length in meters indicated)

Service hours permitted 5pm - 10am on:
 High Row
 Northgate - Prospect Place
 Blackwellgate
 Skinnergate
 East Duke Street
 Post House Wind

PLANNING DRAFT FOR COMMENT TENDER CONSTRUCTION
 JOB TITLE

Darlington Pedestrian Heart

DRAWING TITLE
 Service Access

SCALE: NTS DATE: 29/06/04

DRAWN BY: AG CHECKED: TW
 DRAWING NO: STATUS: ISSUE

M3913/21 Rev D

GILLESPIES
 Minton Chambers 12 Heaton Court Leeds LS1 4LJ
 Tel 0113 247 0550 Fax 0113 247 0660
 admin.leeds@gillespies.co.uk

