


Taxi Ranks and Access

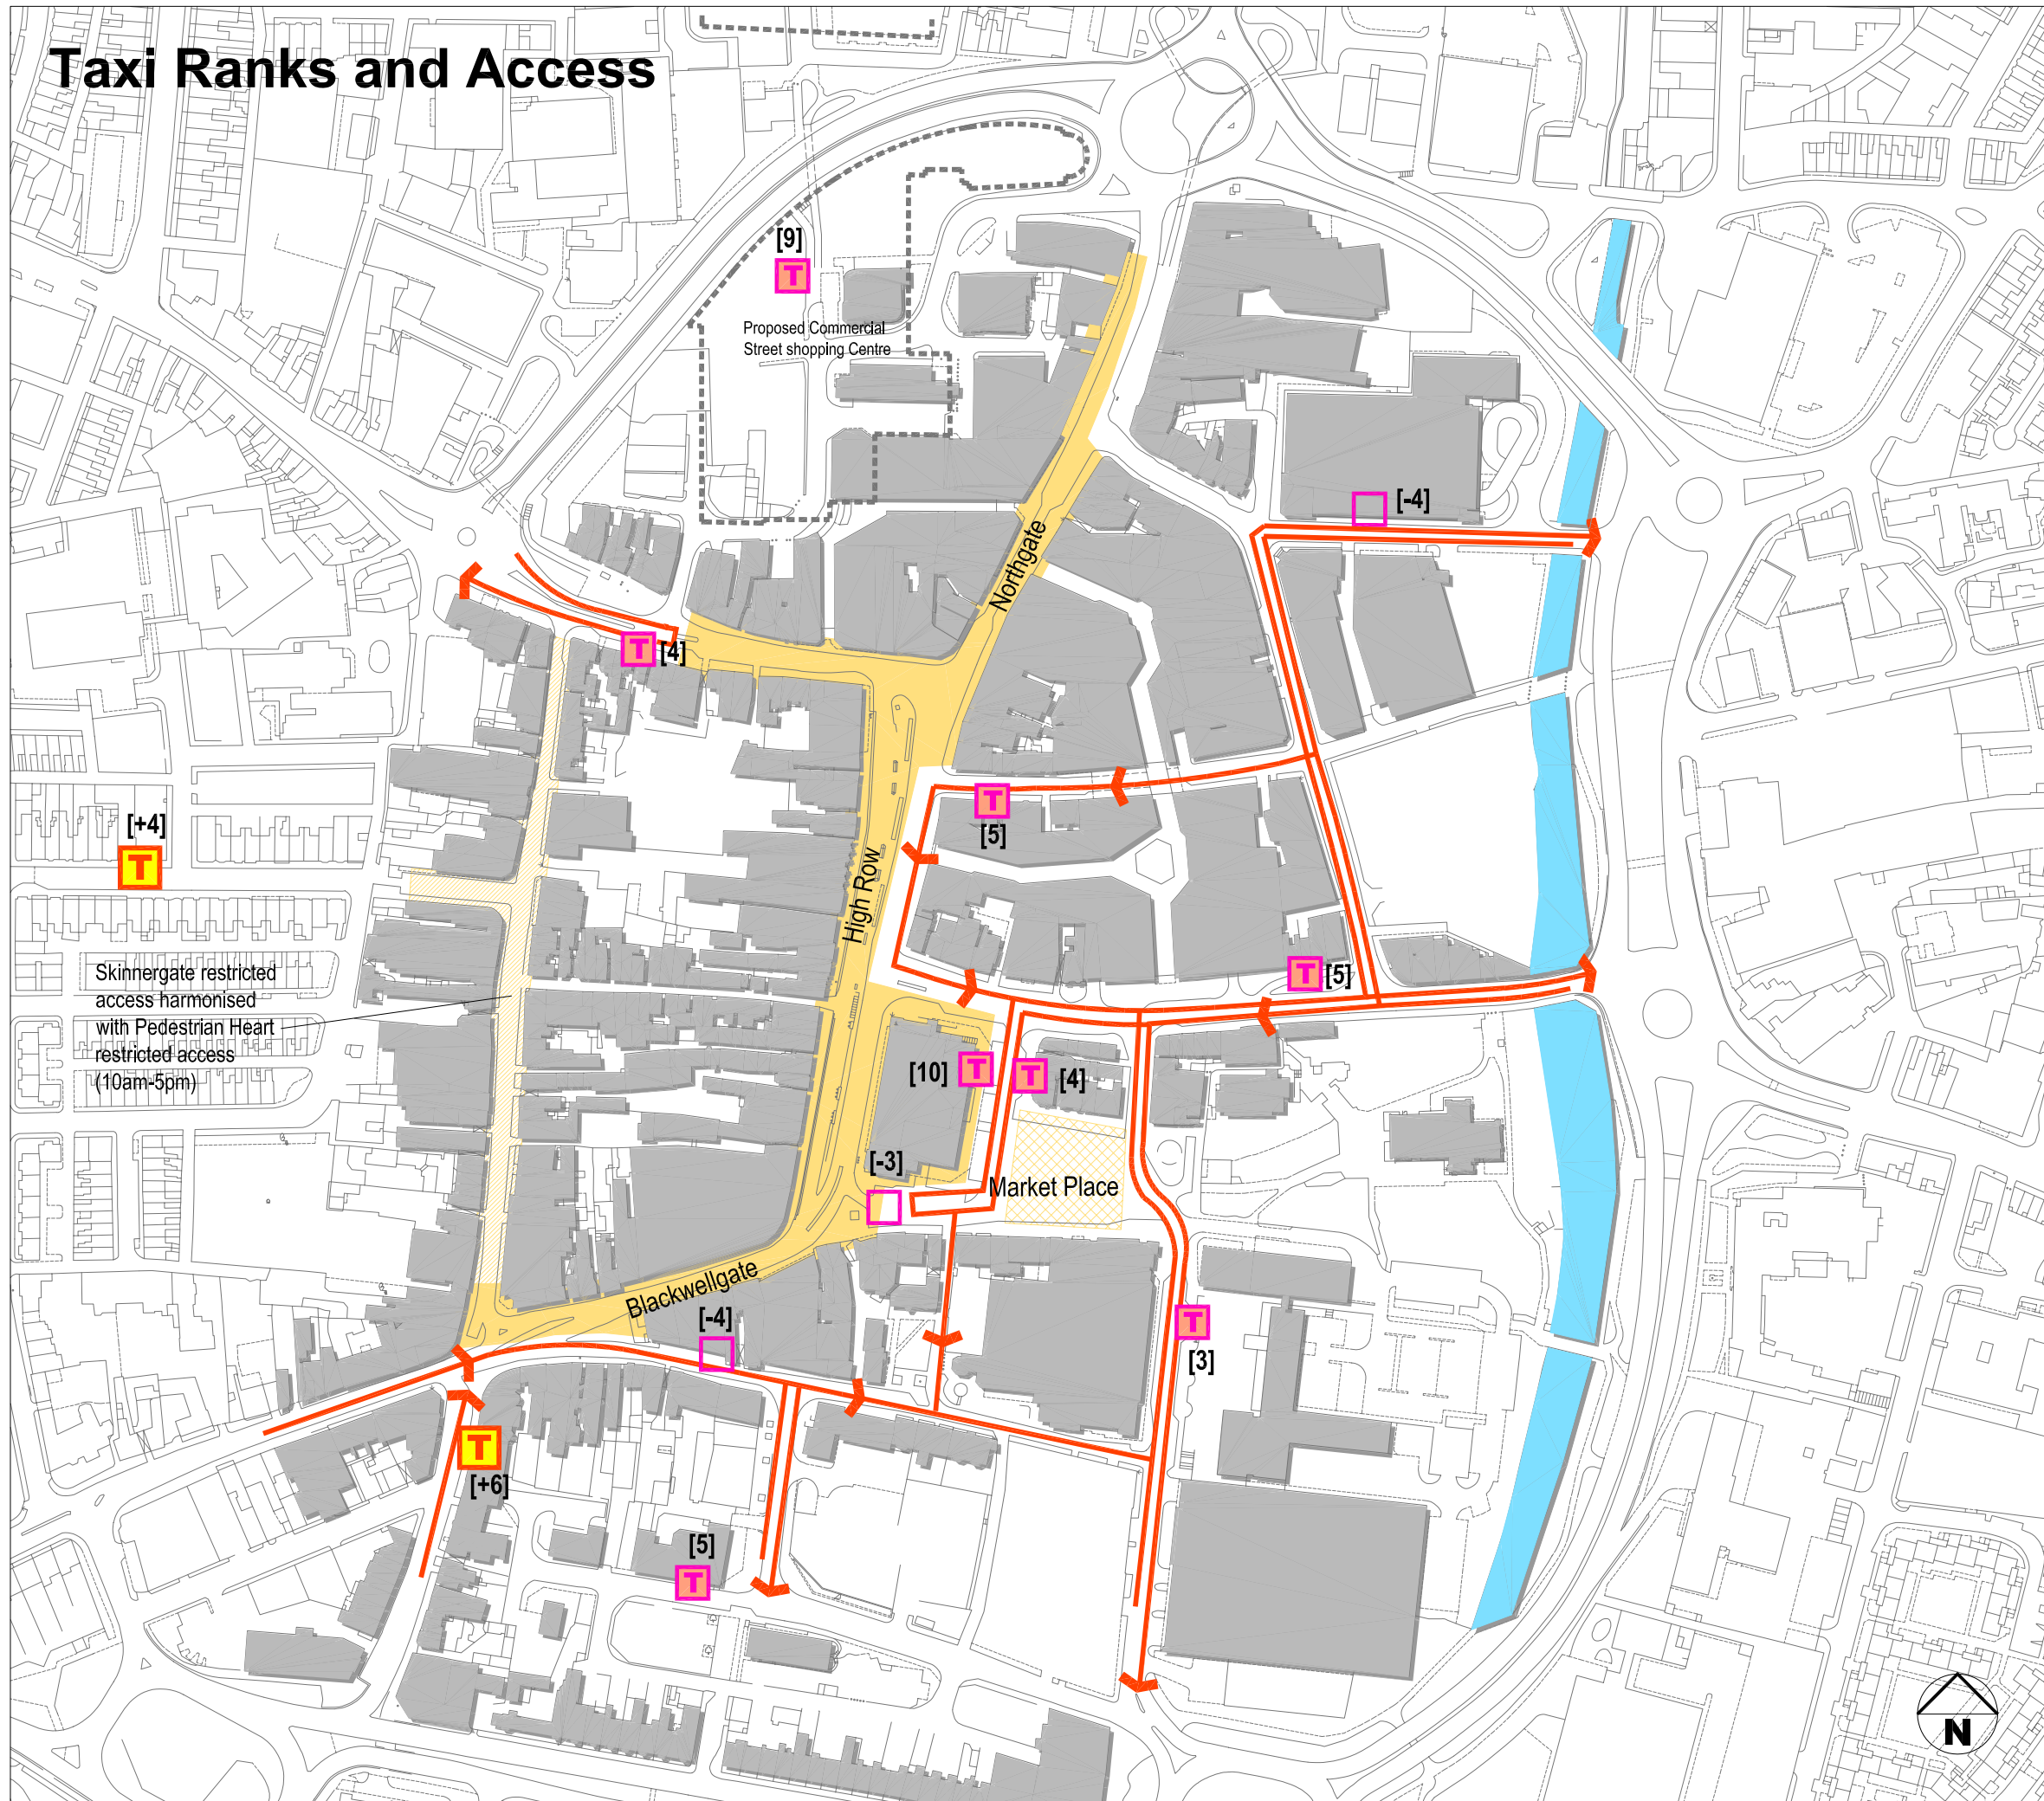

AMENDMENTS			
STATUS	ISSUES	BY	DATE

- Taxi Rank (Existing)
- Taxi Rank (Proposed)
- Taxi Rank (removed)
- [3]** Number of spaces in rank
- +** Gain in spaces
- Loss of spaces
- Proposed Taxi access routes
- Core Pedestrian Area (no Taxi access between 10am - 5pm)

Taxi ranks positioned where there is likely demand

PLANNING DRAFT FOR COMMENT TENDER CONSTRUCTION

JOB TITLE

Darlington Pedestrian Heart

DRAWING TITLE
Taxi Ranks and Access

SCALE NTS DATE 13/08/04

DRAWN BY AG CHECKED TW

DRAWING NO STATUS ISSUE

M3913/17 Rev F

GILLESPIES

Minton Chambers 12 Heaton Court Leeds LS1 4LJ
Tel 0113 247 0550 Fax 0113 247 0660
admin.jeeds@gillespies.co.uk