


Private Vehicular Access

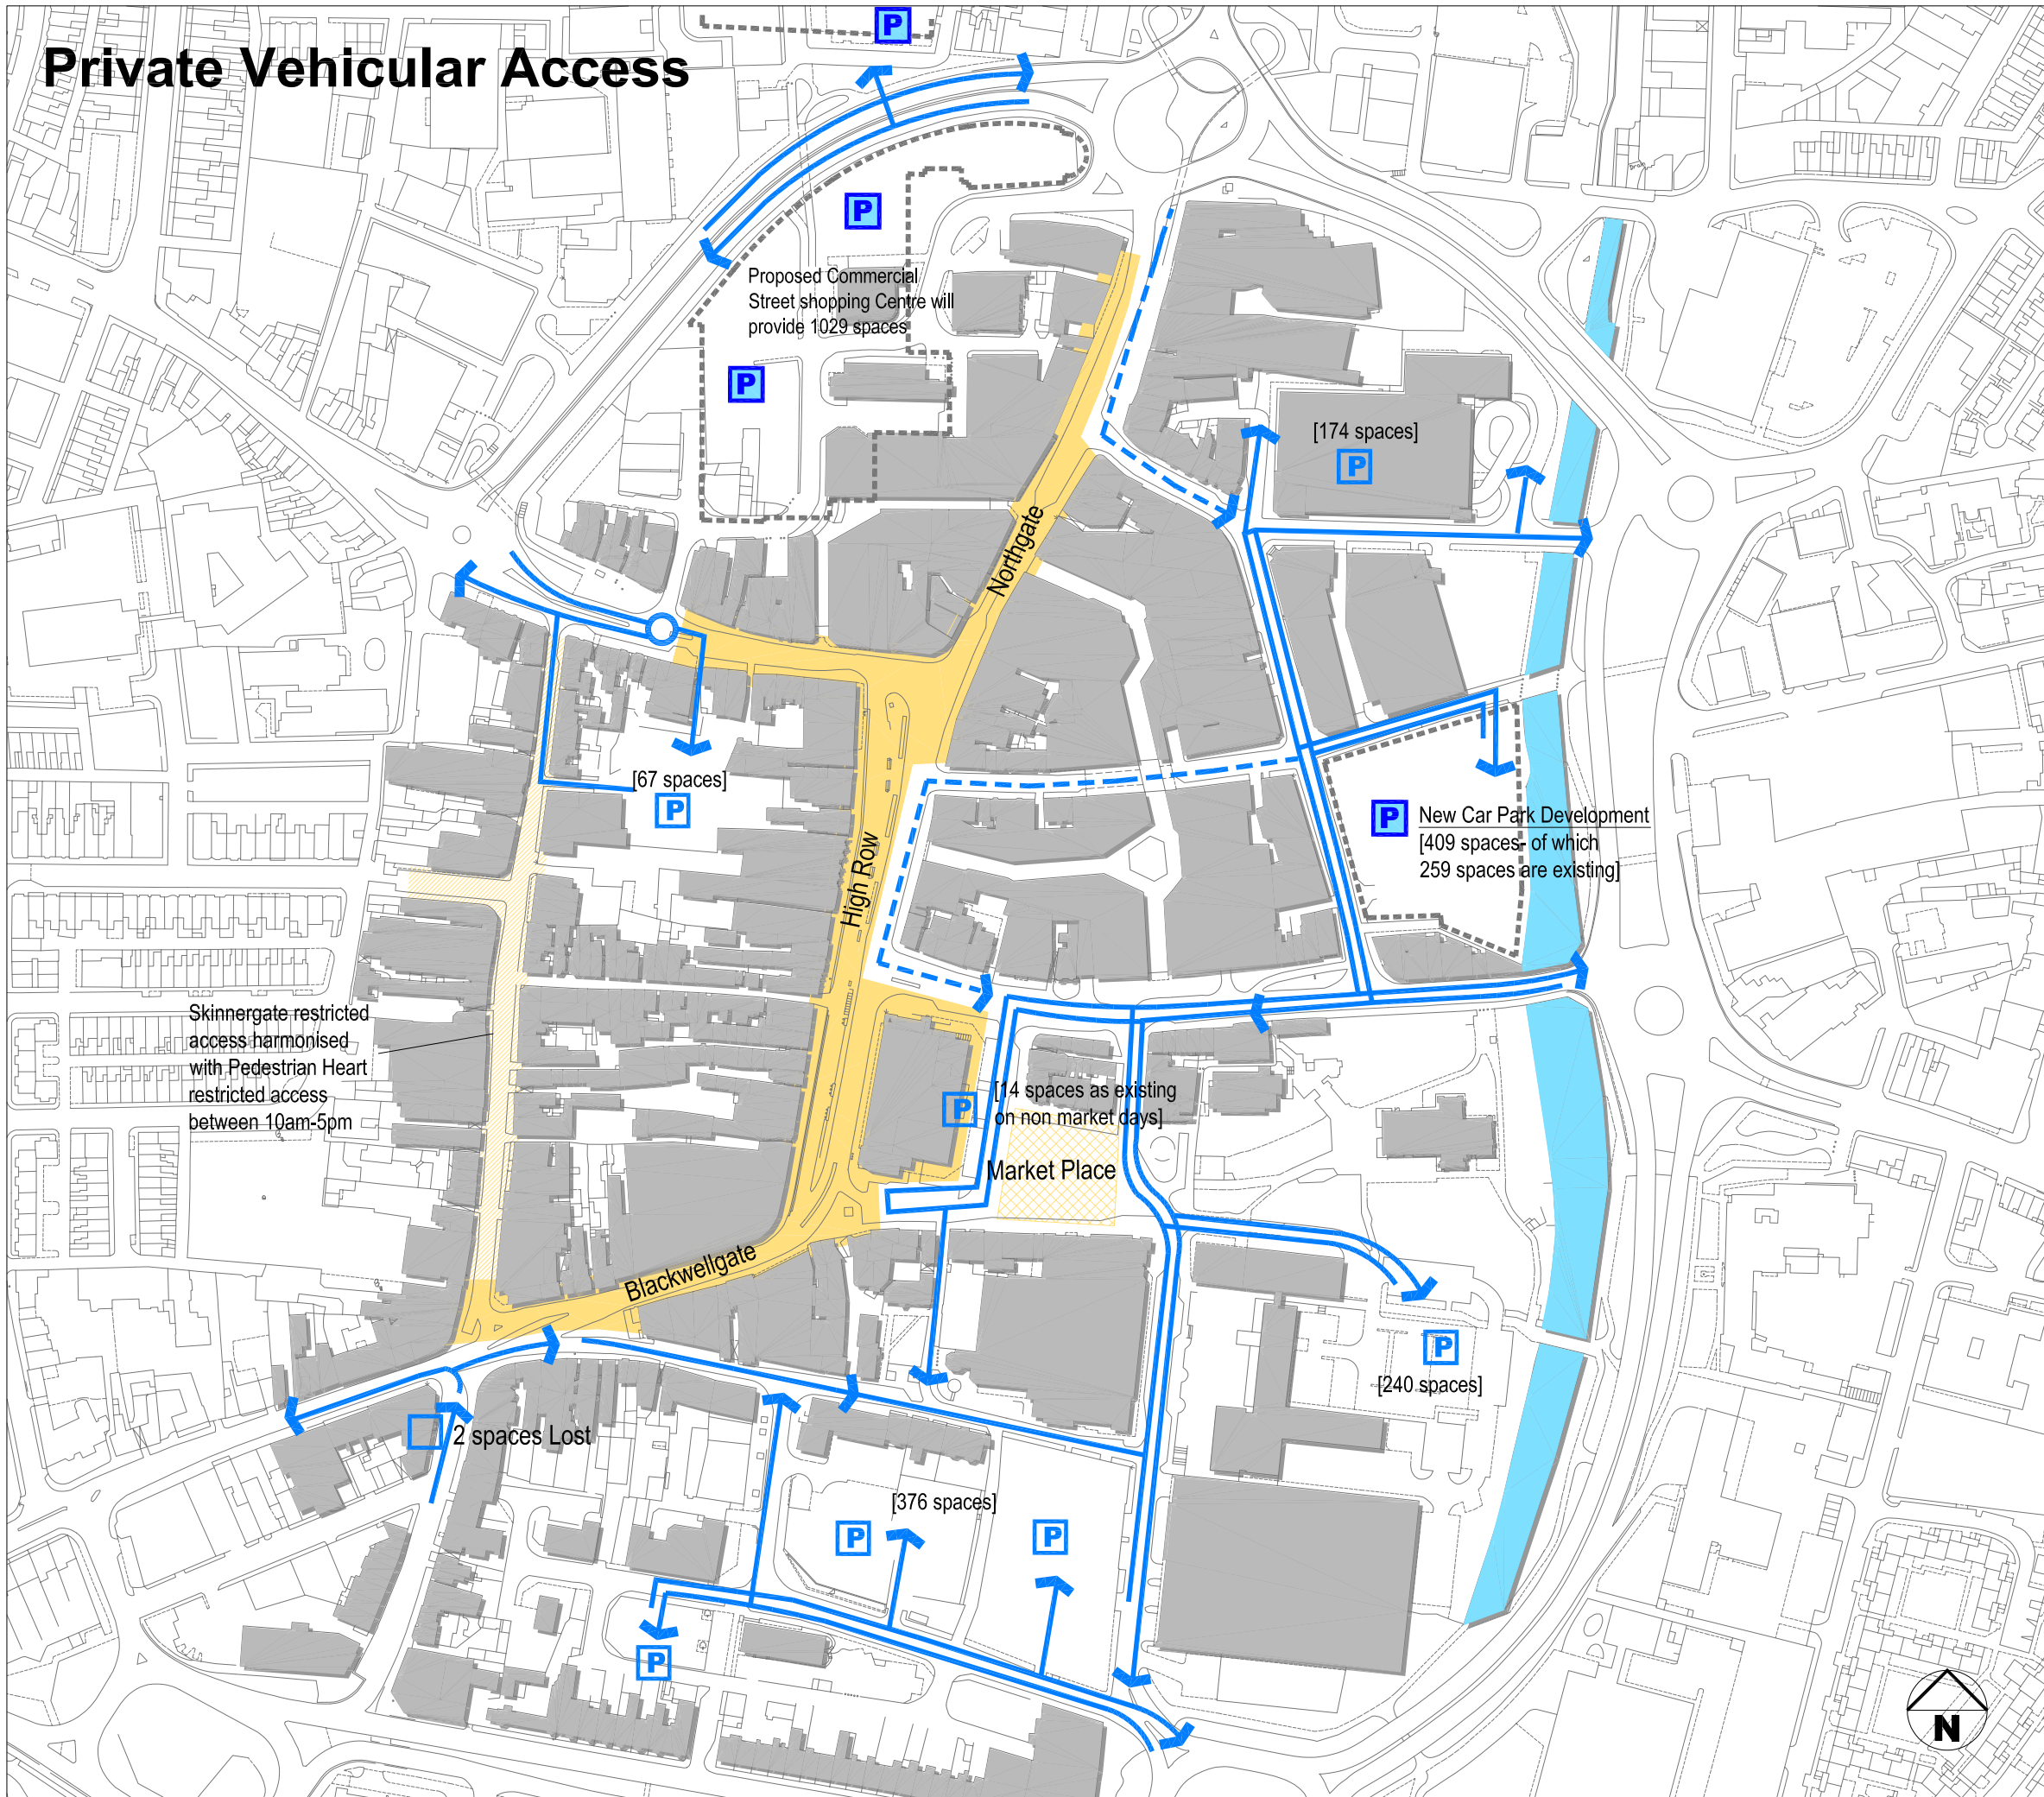

AMENDMENTS			
STATUS	ISSUES	BY	DATE

- Private Vehicle access
- Restricted Vehicular Access
- Existing Car parks
- Proposed Car parks
- Car parking removed
- Core Pedestrian Area (no vehicles between 10am - 5pm)

PLANNING DRAFT FOR COMMENT TENDER CONSTRUCTION

JOB TITLE

Darlington Pedestrian Heart

DRAWING TITLE
Private Vehicular Access

SCALE NTS DATE 29/6/04
DRAWN BY AG CHECKED TW
DRAWING NO STATUS ISSUE

M3913/18 Rev D

GILLESPIES
Minton Chambers 12 Heaton Court Leeds LS1 4LJ
Tel 0113 247 0550 Fax 0113 247 0660
admin.leeds@gillespies.co.uk

