



DRAFT

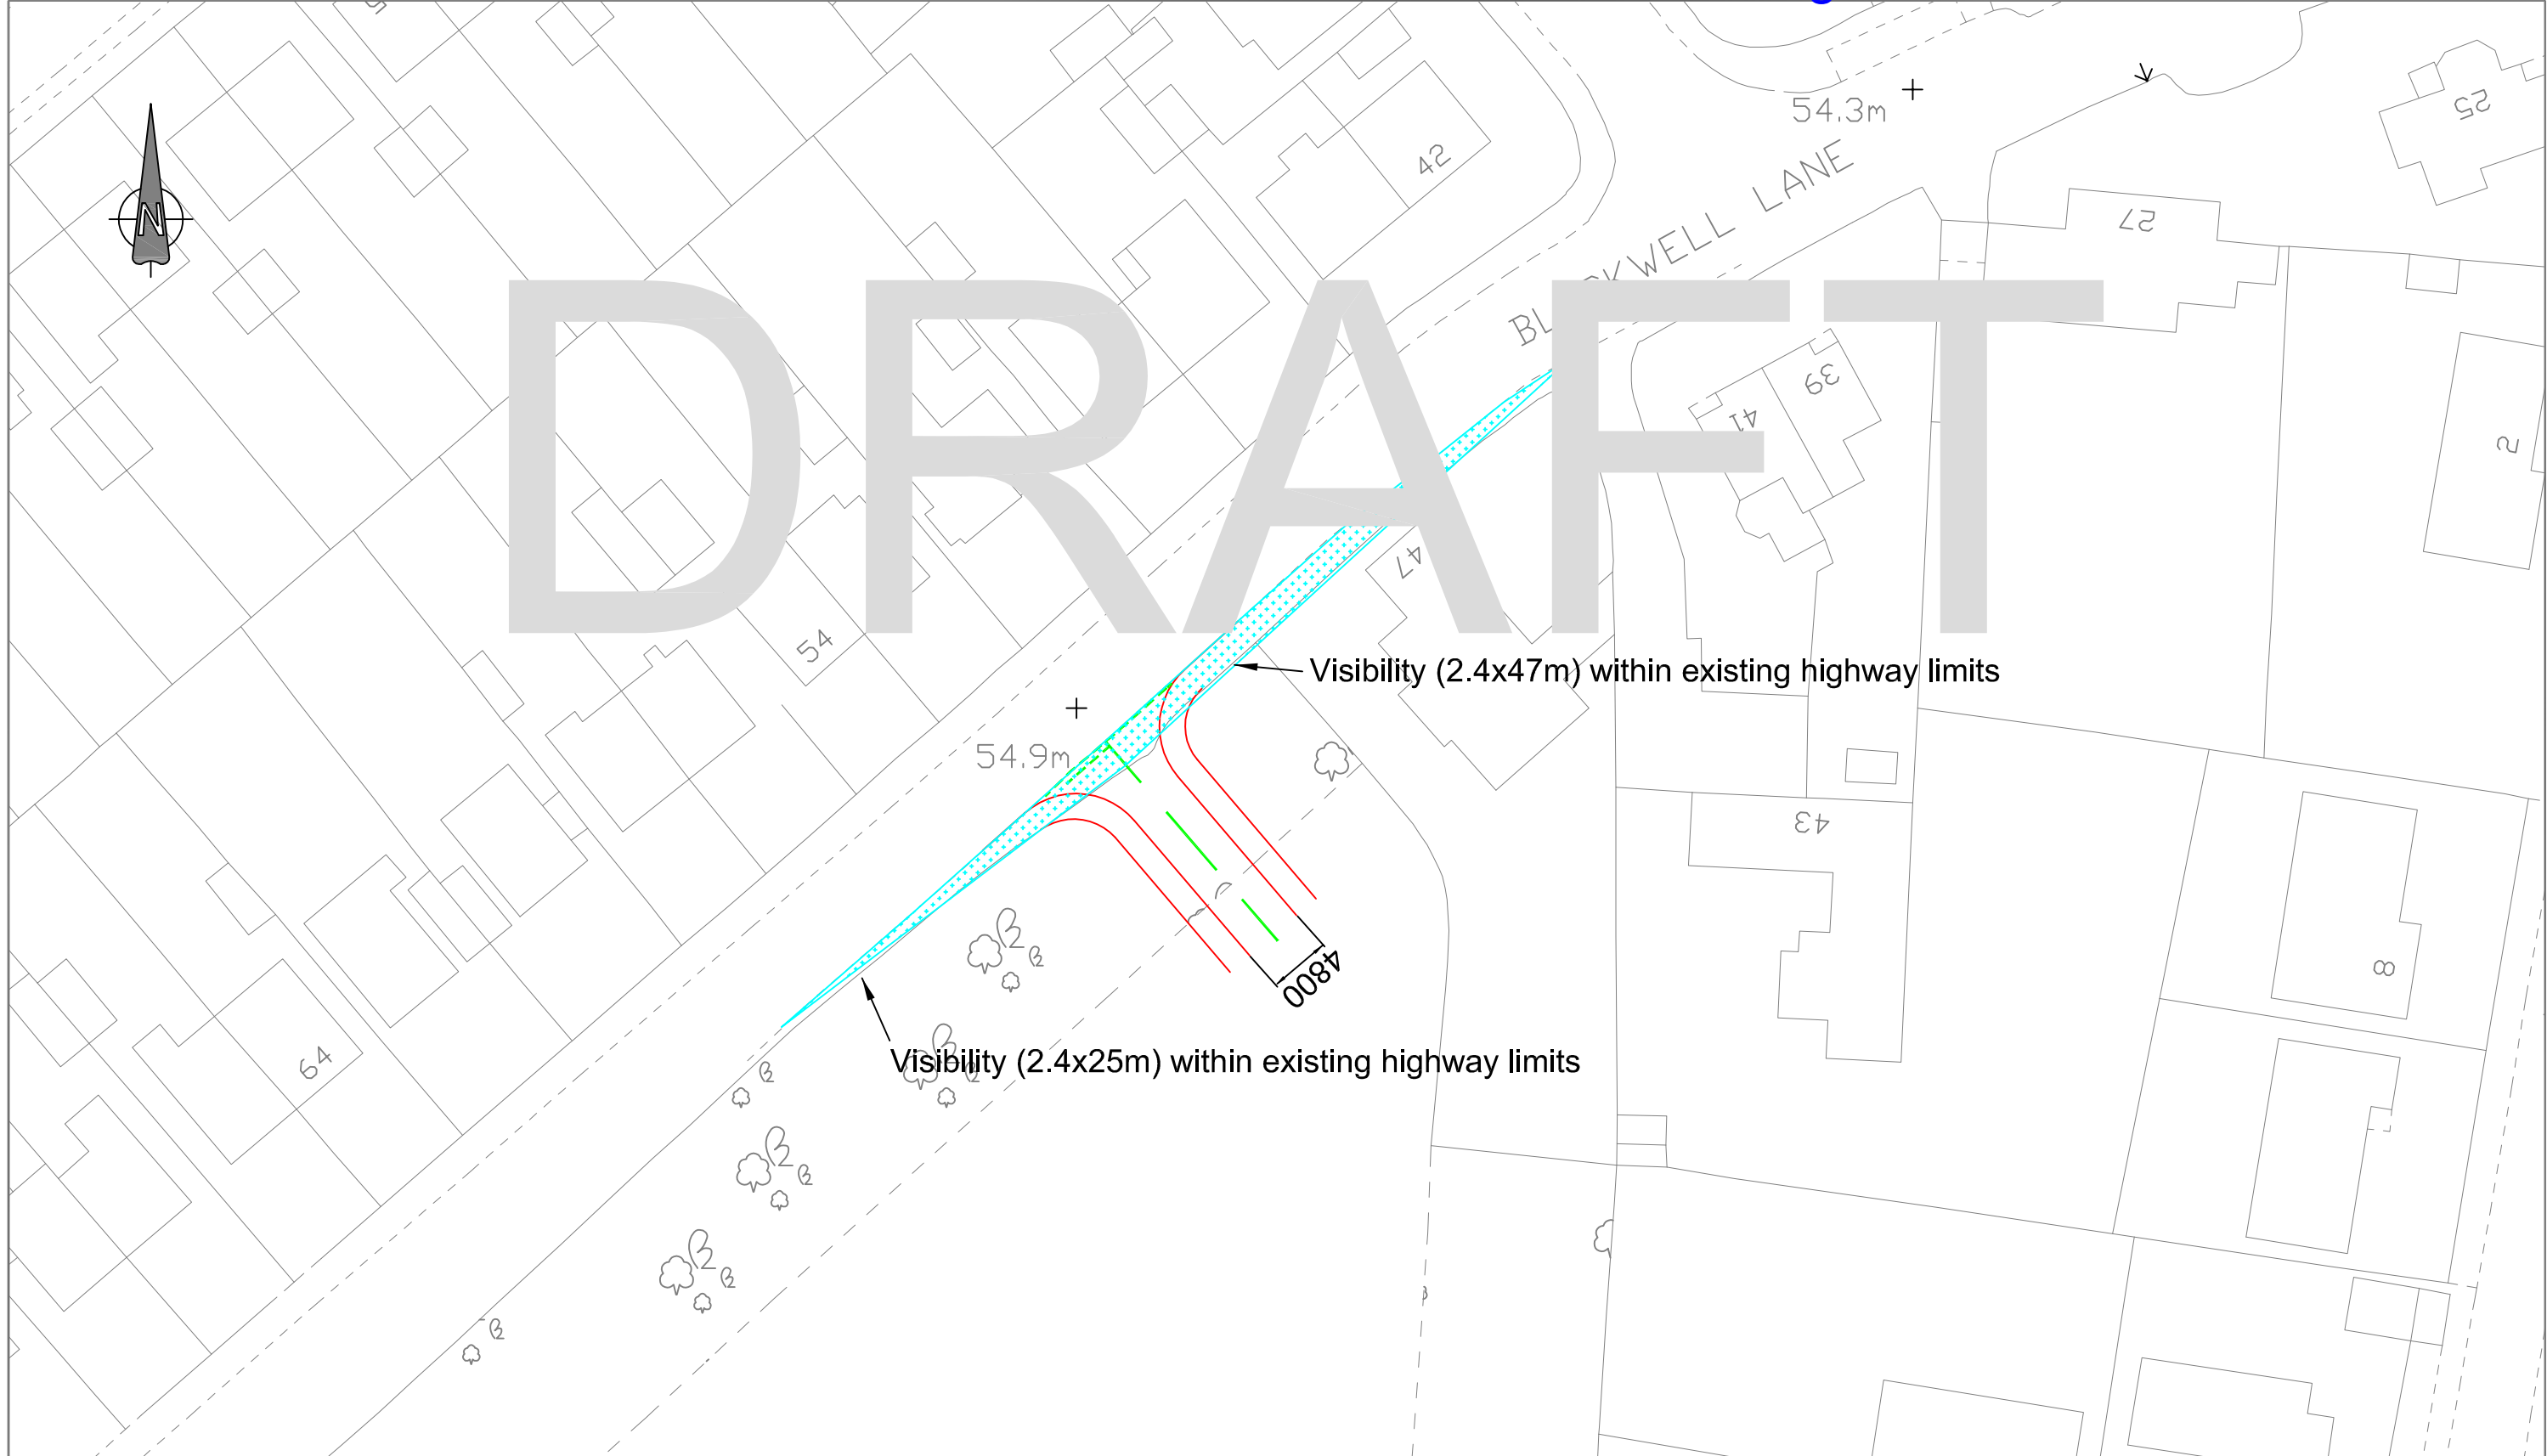

Notes:
1. All dimensions are in millimetres unless otherwise noted on the drawing.

Rev./Amdt.	Amendment	Date	Approved
Location path:			

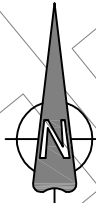

Tel : (01325) 388712
Fax: (01325) 388724

Project No.		Project Title	
		BLACKWELL GRANGE	
Drawing Title			
PROPOSED SITE ACCESS JUNCTION - DRAFT ACCESS POINT 1			
Drawn By	Date	Drawing No.	Scale
PGI	06.02.15	SK003	1:500
Approved By	Date		Rev./Amdt.