


# DRAFT

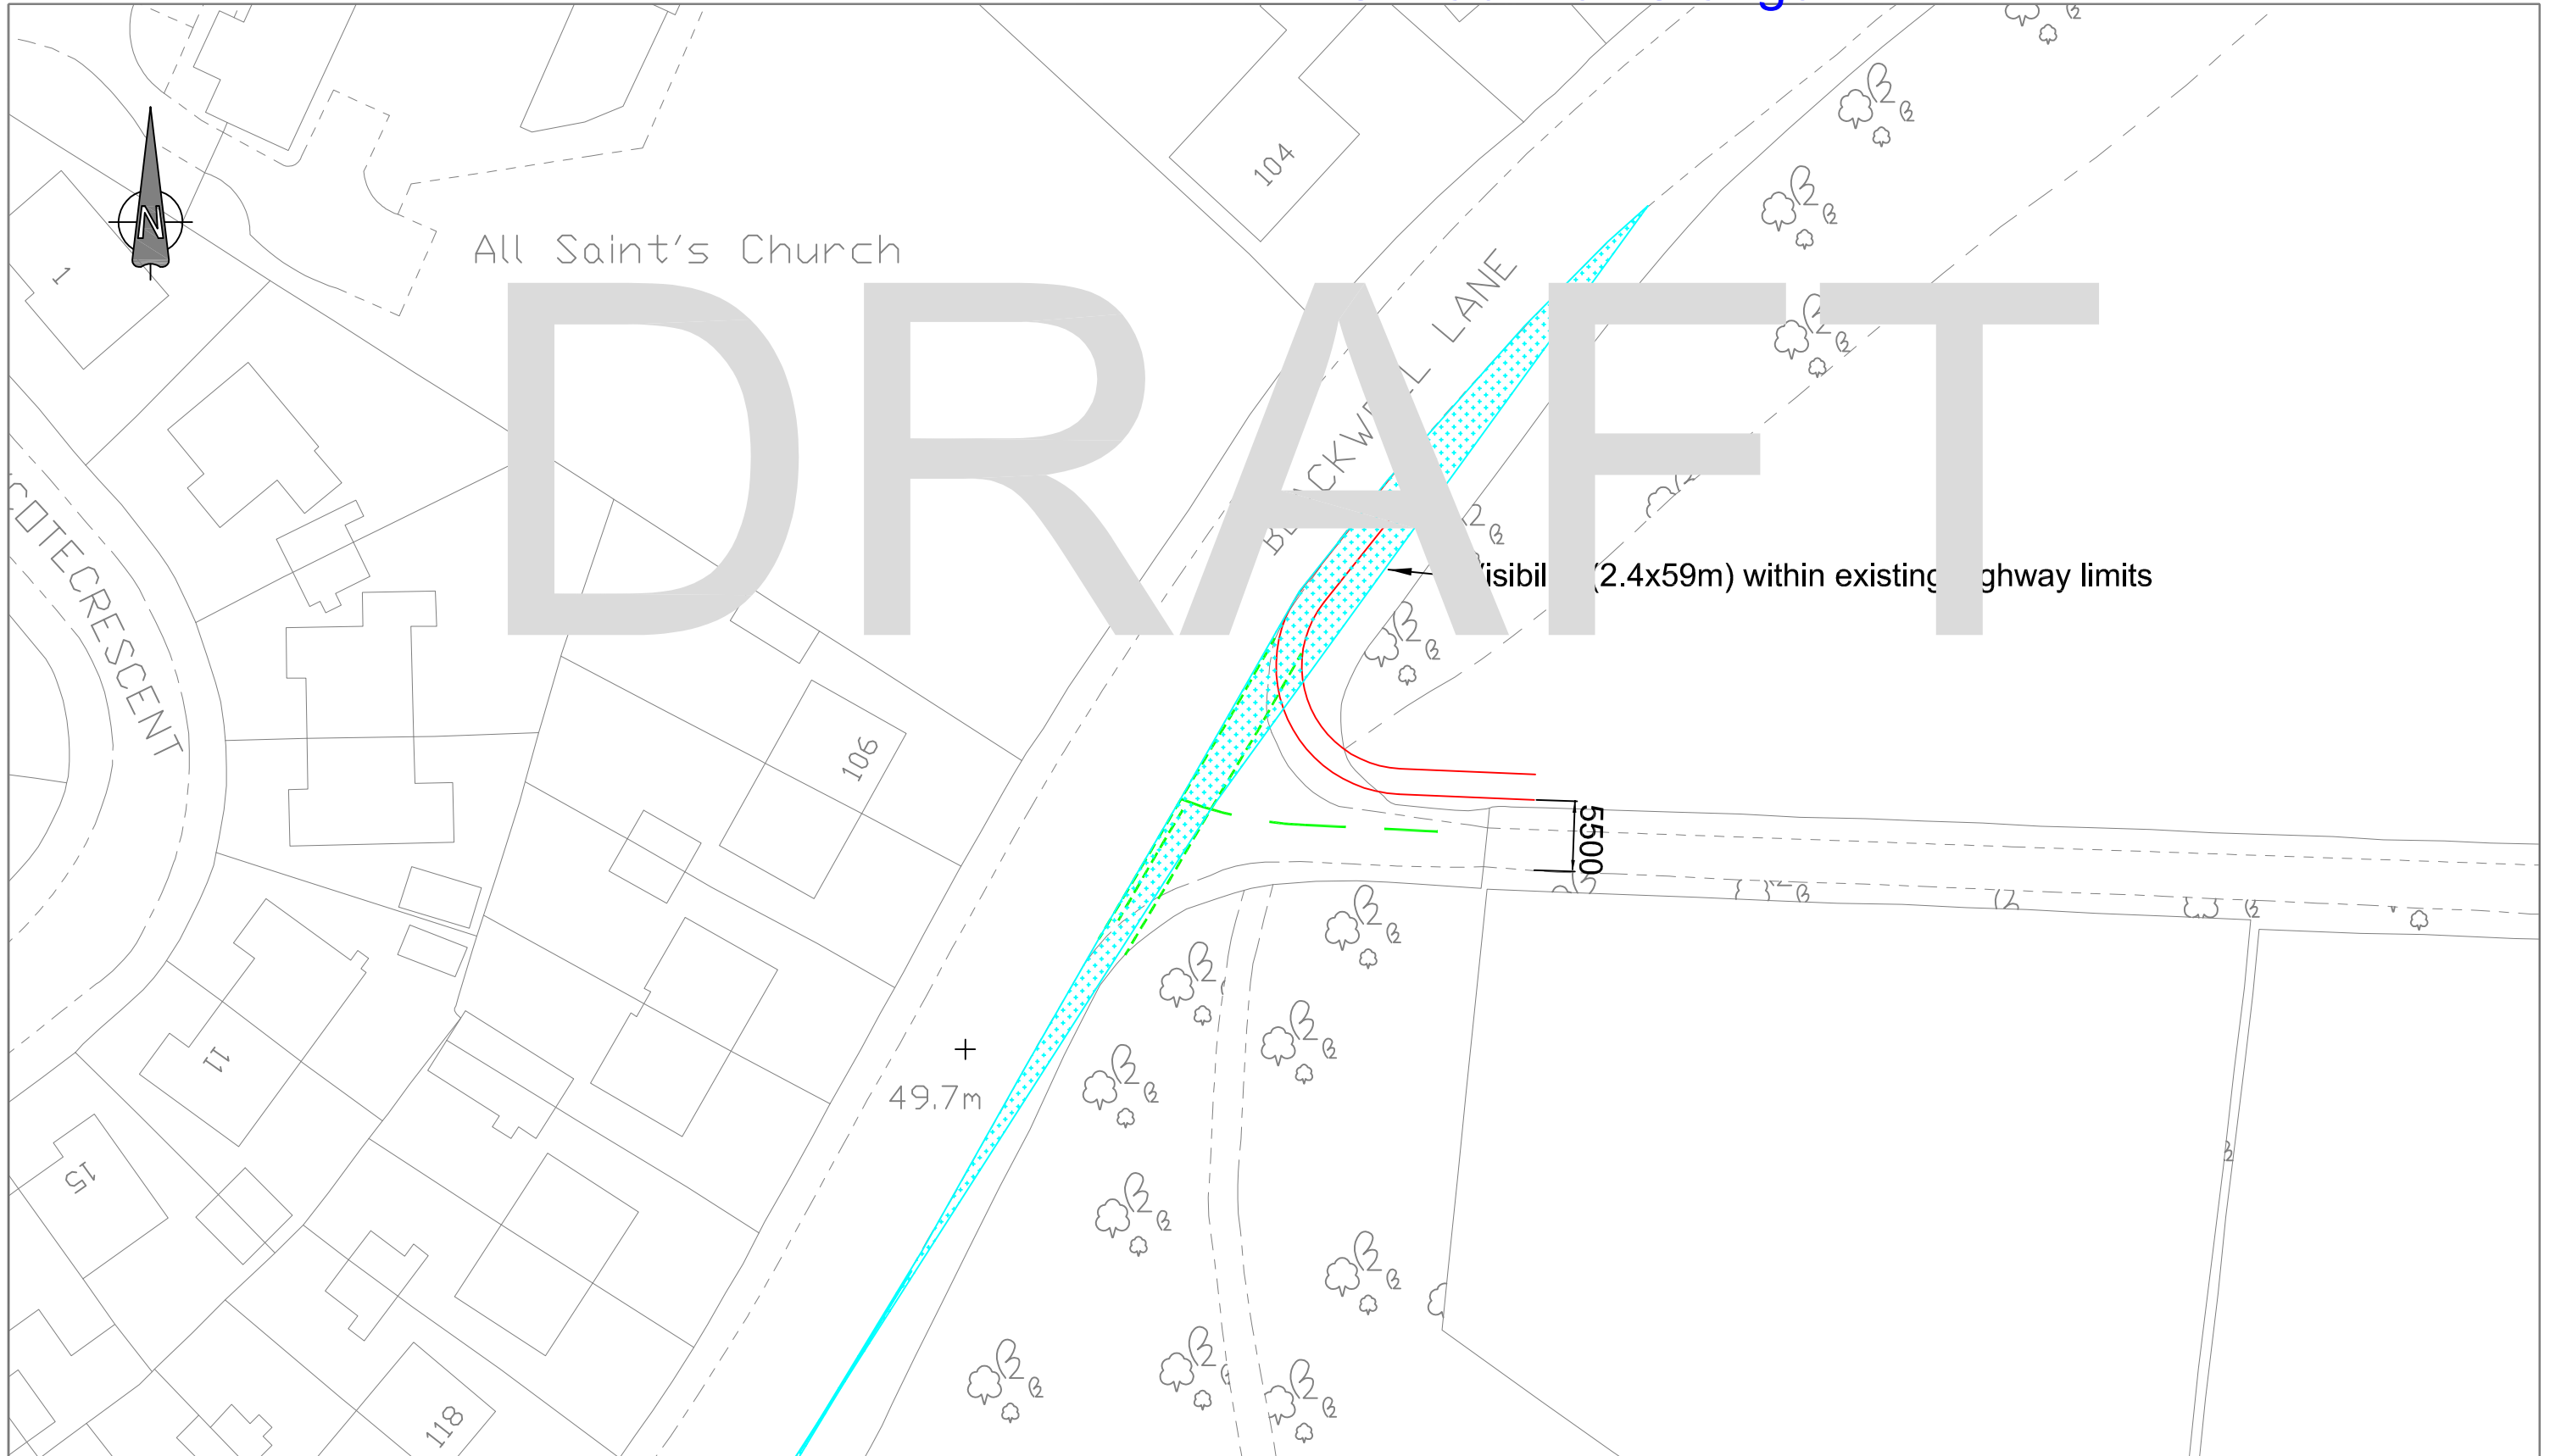

visibility (2.4x59m) within existing highway limits

+  
49.7m

5500

Notes:

1. All dimensions are in millimetres unless otherwise noted on the drawing.

Rev./Amdt.	Amendment	Date	Approved
Location path:			



Economic Growth  
17 Allington Way  
DL1 4QB

Tel : (01325) 388712  
Fax: (01325) 388724

Project No.	Project Title		
	<b>BLACKWELL GRANGE</b>		
Drawing Title			
<b>PROPOSED SITE ACCESS JUNCTION - DRAFT ACCESS POINT 4</b>			
Drawn By	Date	Drawing No.	Scale
PGI	06.02.15	SK005	1:500
Approved By	Date		Rev./Amdt.