



High Coniscliffe

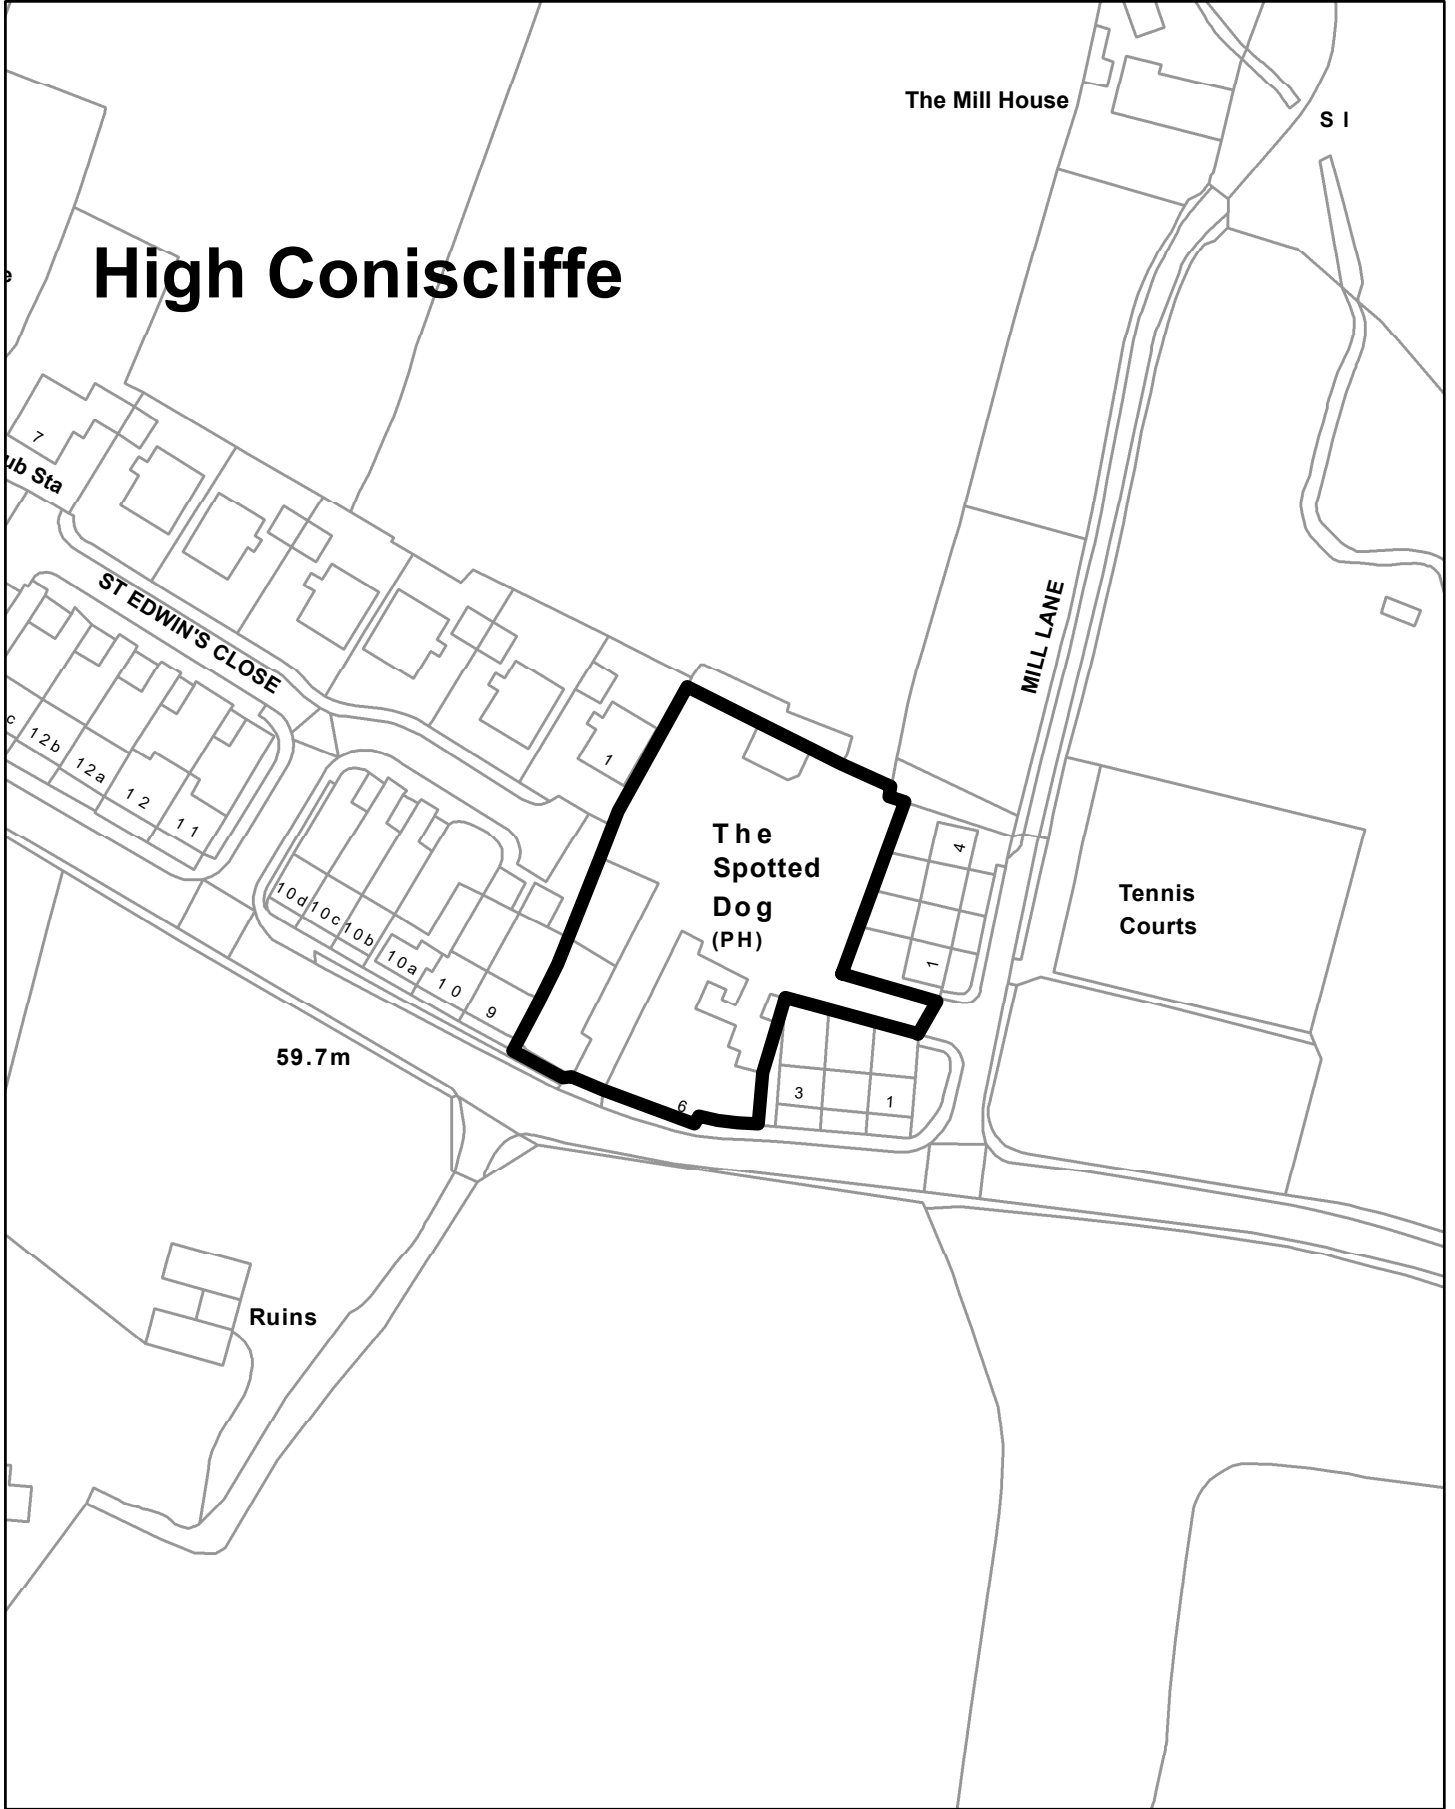

© Crown copyright. All Rights Reserved. Licence Number 100023728. 2021

PLANNING REF No: 21/00537/FUL

DARLINGTON BOROUGH COUNCIL

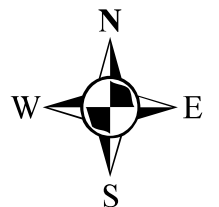

SCALE 1:1250