


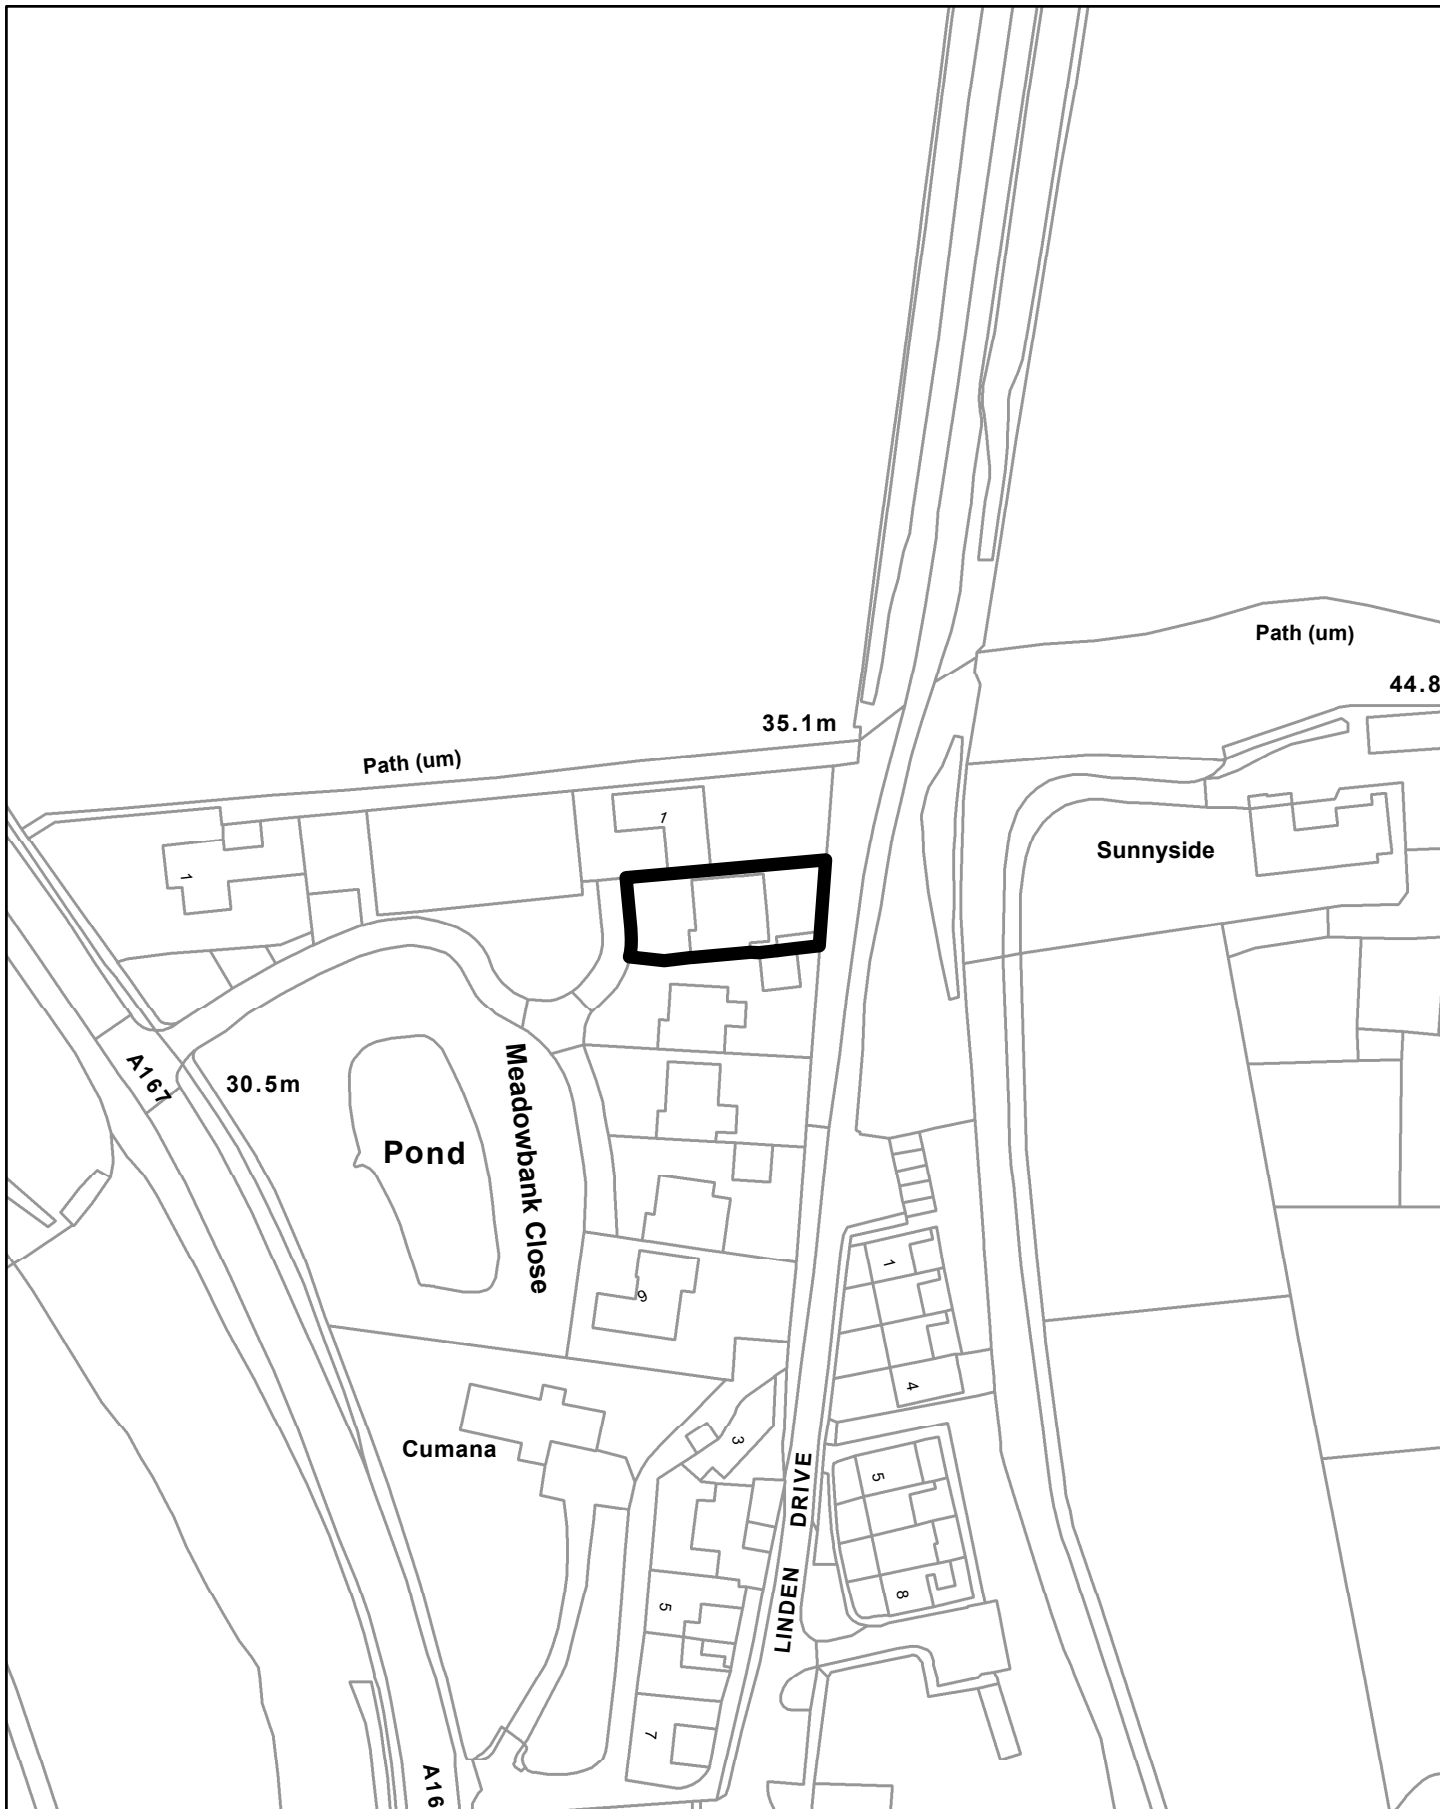

© Crown copyright All Rights Reserved Licence Number 100023728 2025

Planning Ref No: 25/00255/FUL

DARLINGTON BOROUGH COUNCIL

