



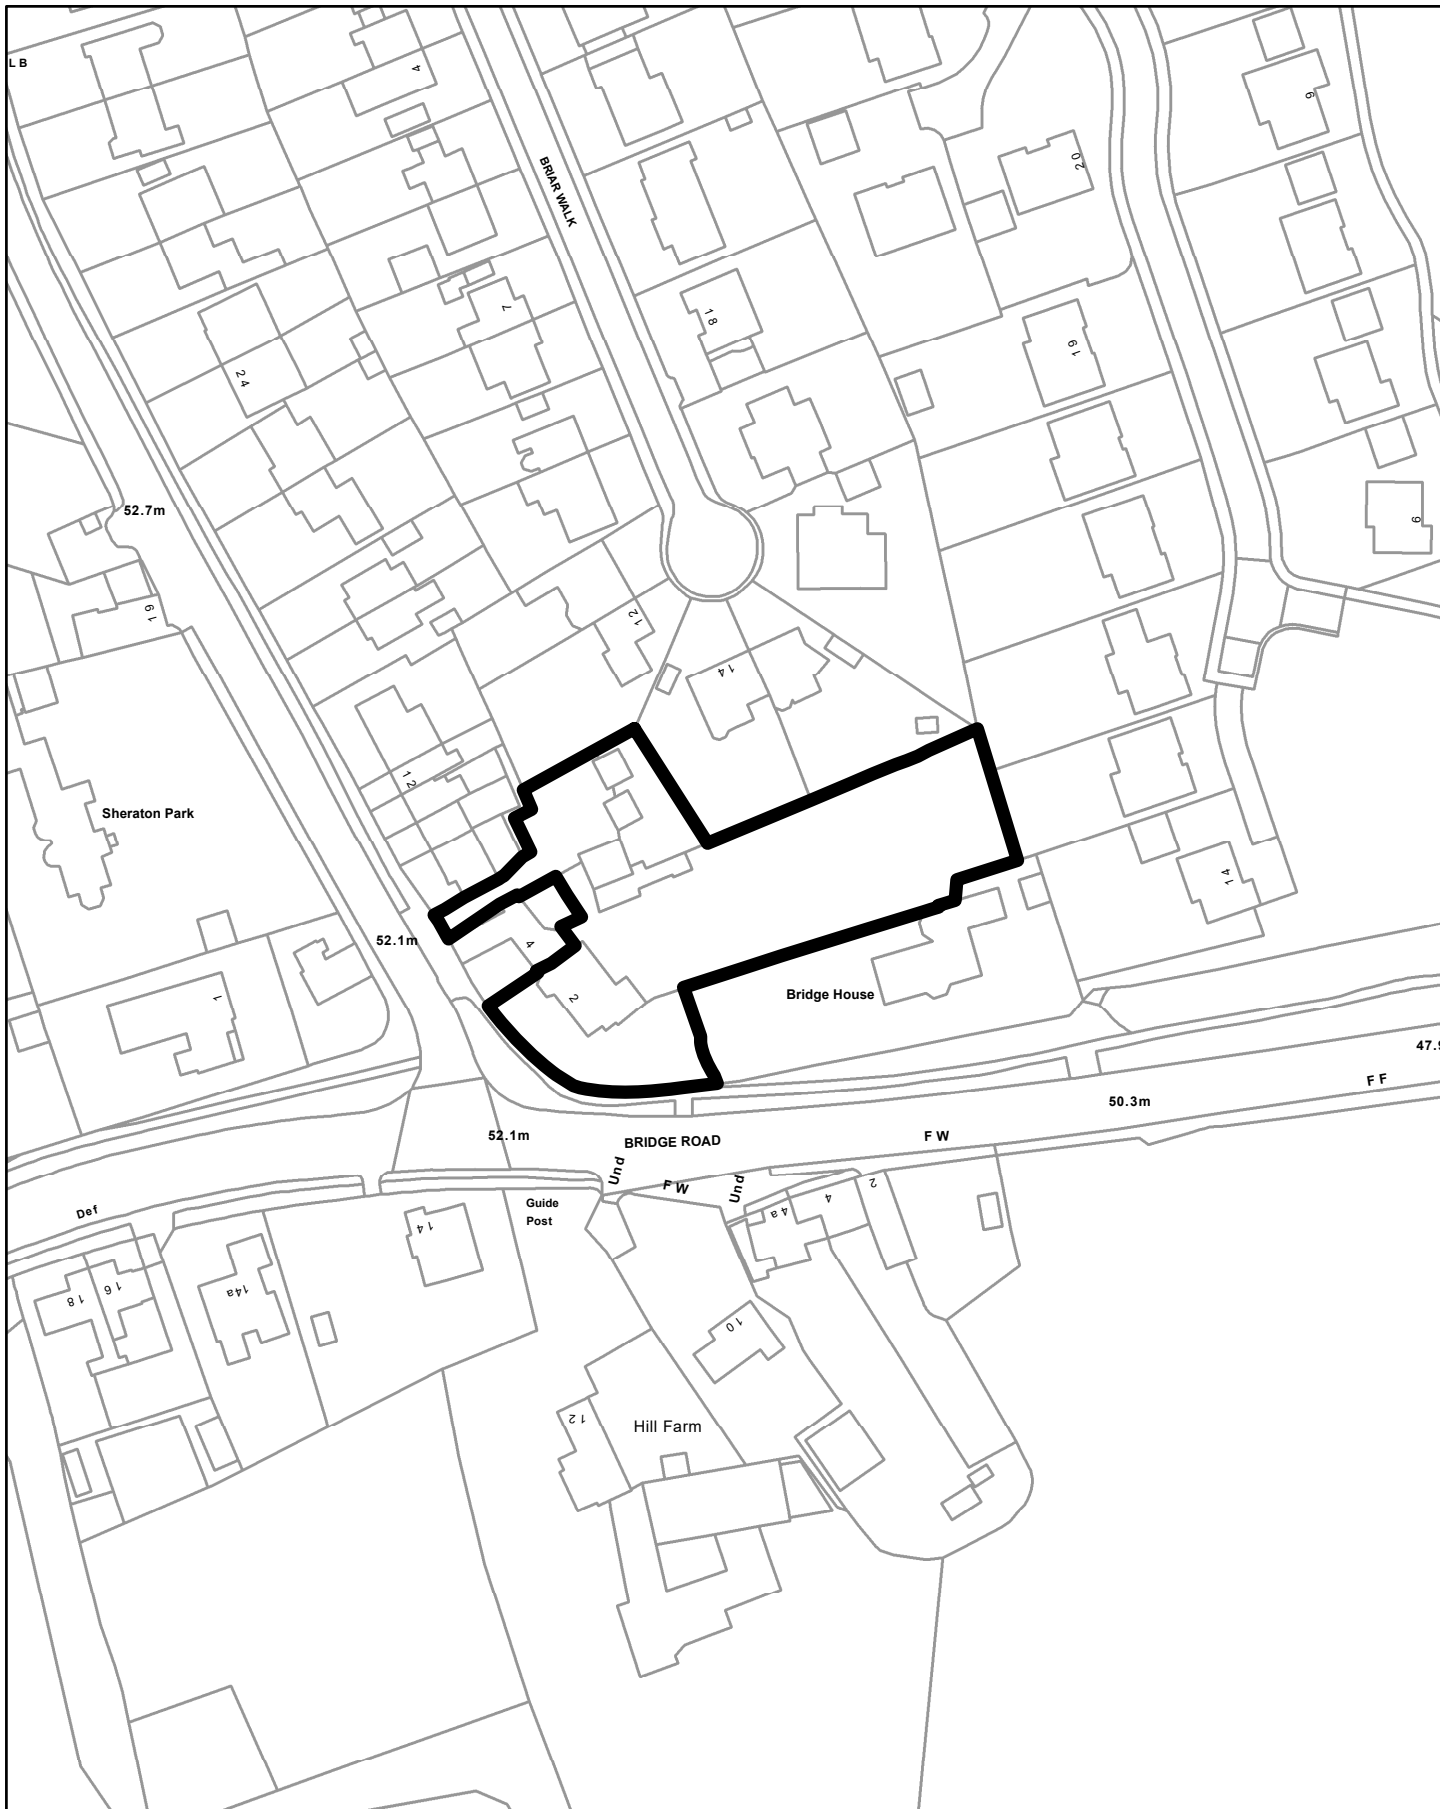

© Crown copyright All Rights Reserved Licence Number 100023728 2026

Planning Ref No: 23/00734/OUT

DARLINGTON BOROUGH COUNCIL

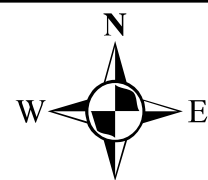

SCALE 1:1,250