



## APPENDIX 2

RED HALL PRIMARY SCHOOL

RED HALL COMMUNITY CENTRE.

ELECTRICAL SUB-STATION.

OPEN GRASSED AREA.

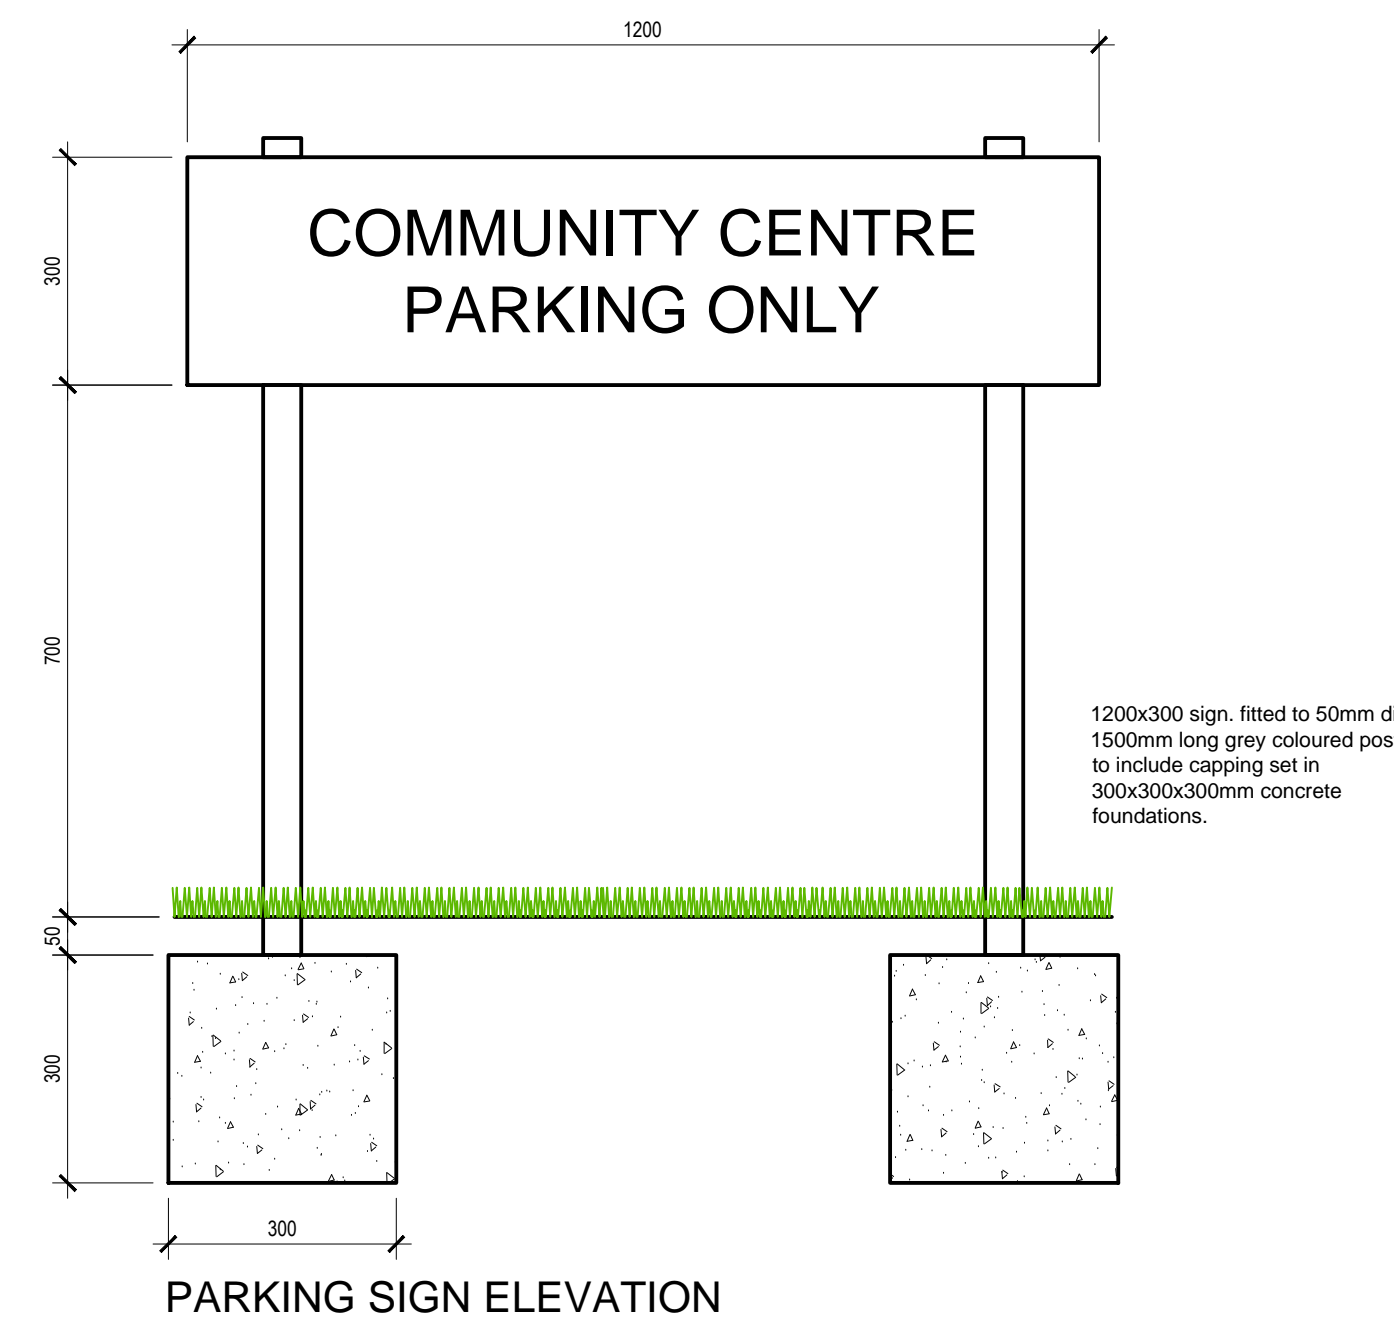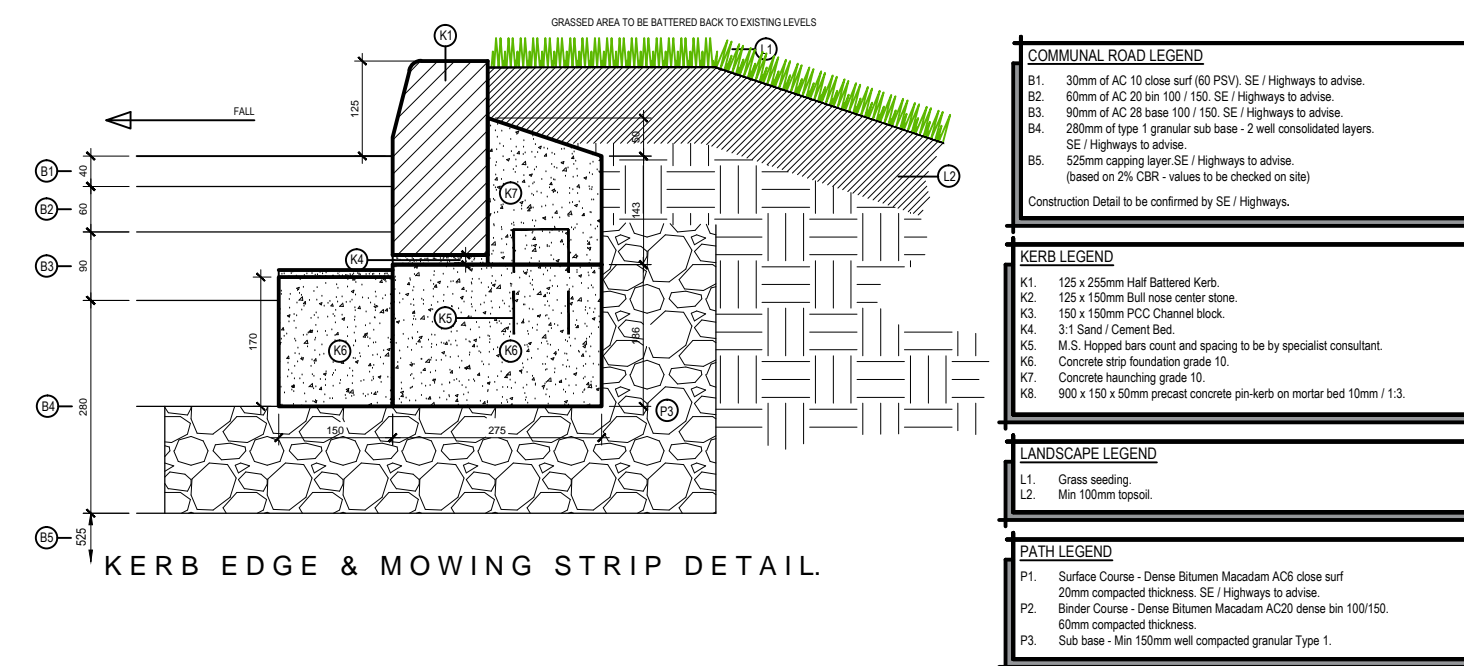

### Notes

- All dimensions are in millimeters, contractor is responsible for verification of dimensions on site with any discrepancies to be reported back to Architects prior starting works.
- Where proprietary references are used other or equal and approved is also acceptable.
- All work is to be undertaken to the satisfaction of the the Local Authority Building Control Officer. All materials must comply with the latest British Standards and Codes of Practice.
- This drawing is to be read in conjunction with Engineers drawings and details.
- This drawing is to be read in conjunction with M&E consultants drawings.
- Any discrepancies to be reported back to the Architect.
- Do not scale from this drawing.

P2	10.05.18	MBr	Path detail amended to rear of parking bays, disabled bays reduced to 1no. retained tree indicated
P1	01.05.18	MBr	First Issue
Rev	Date	By	Note
Rev.	P = Preliminary	O = Tender	A-Z = Construction



**ECONOMIC GROWTH**  
Building Design Services  
17 Allington way  
DL1 4QB  
Tel: (01325) 380722 Fax (01325) 388724

PROJECT  
**PROPOSED CAR PARKING SPACES**  
RED HALL COMMUNITY CENTRE  
HEADINGLEY CRESCENT  
RED HALL DARLINGTON

SCALE: 1:200,10@A1 DATE: MAY 2018

DRAWN: MBr CHECKED: C Morrison

REF: 2018\_001

DRAWING NO: 2018\_001\_SK09 REV: P2