



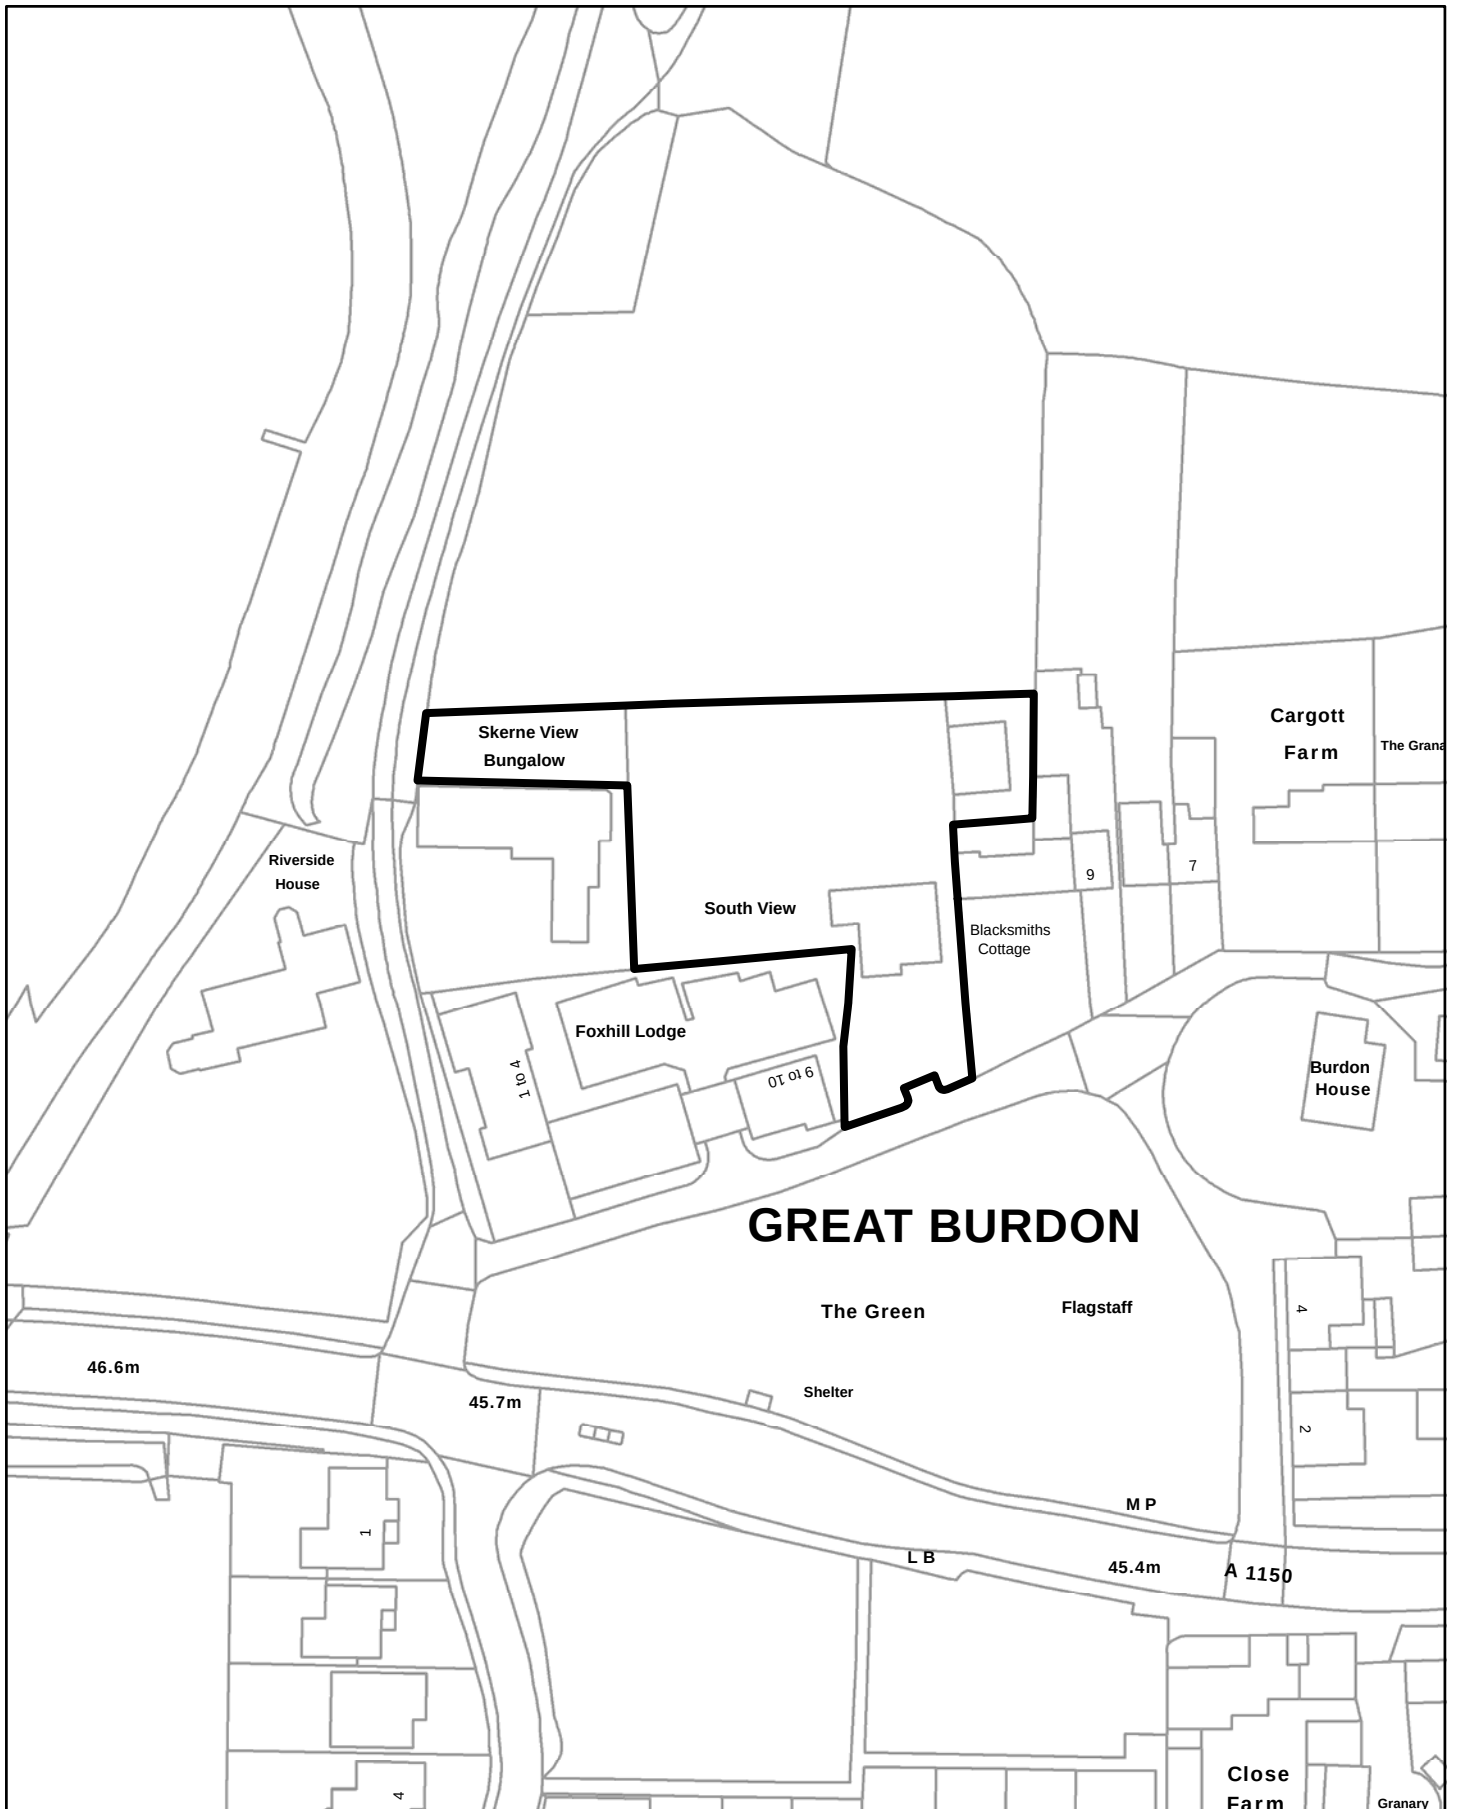

© Crown copyright. All Rights Reserved. Licence Number 100023728. 2019.

PLANNING REF No: 19/00727/FUL

DARLINGTON BOROUGH COUNCIL

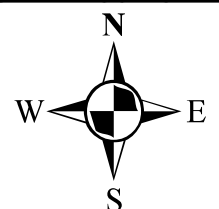

SCALE 1:1000