



APPENDIX 1

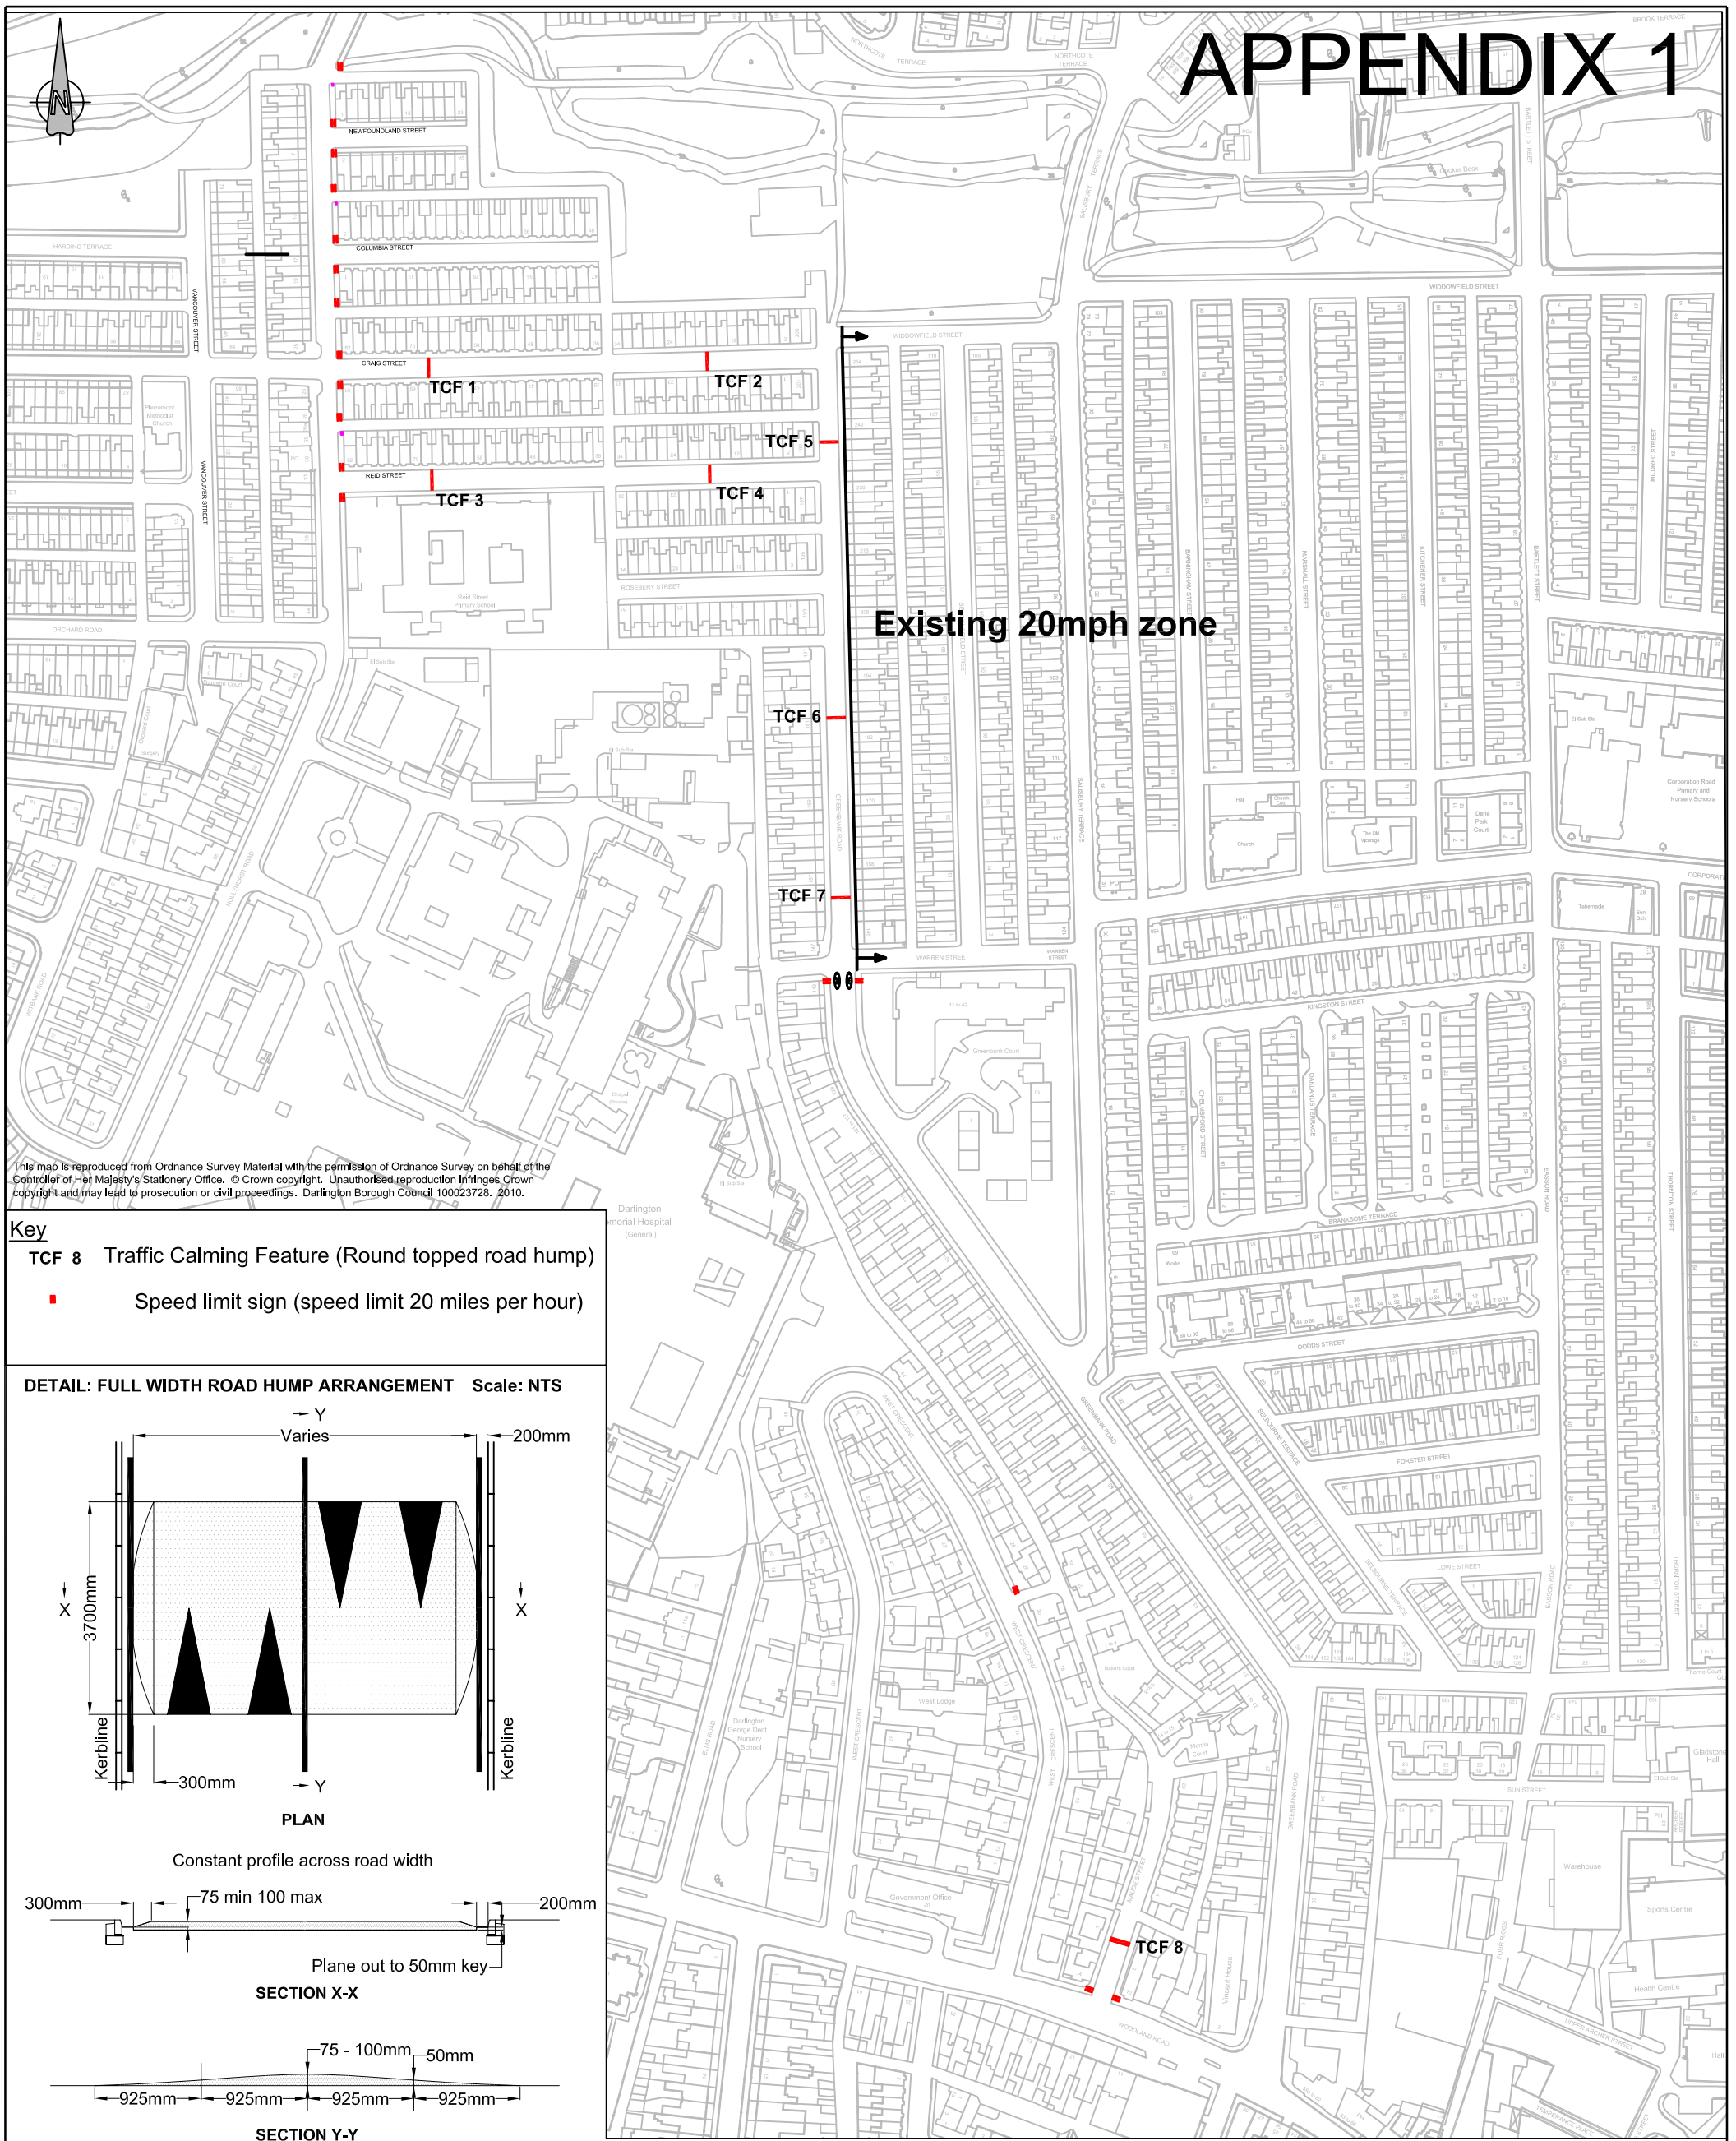

This map is reproduced from Ordnance Survey Material with the permission of Ordnance Survey on behalf of the Controller of Her Majesty's Stationery Office. © Crown copyright. Unauthorised reproduction infringes Crown copyright and may lead to prosecution or civil proceedings. Darlington Borough Council 100023728, 2010.

- Key**
- TCF 8 Traffic Calming Feature (Round topped road hump)
 - Speed limit sign (speed limit 20 miles per hour)

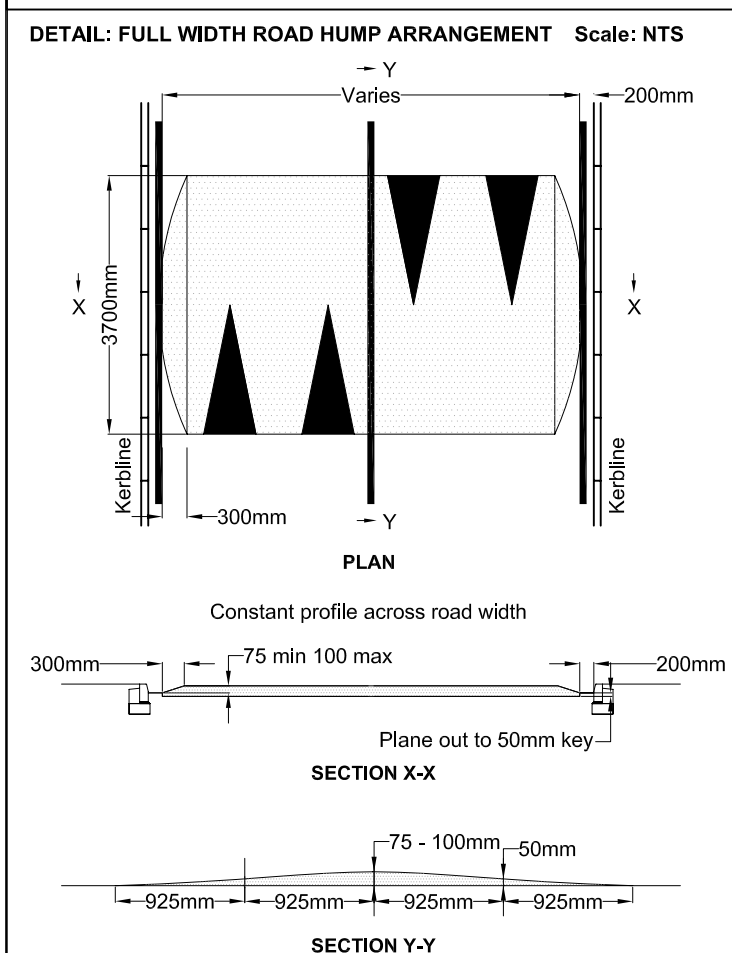

Rev./Amdt.	Amendment	Date	Approved
0/A	Roundels modified	11/10	DM
0/B	Detail added	11/10	DM
0/C	Speed humps removed on Elms Rd, West Crescent and Columbia Street.	23/11	DM
Location:			
Path:			



DARLINGTON BOROUGH COUNCIL

Community Services Department
TRAFFIC SECTION

Units 8 - 11 The Beehive
Lingfield Point
McMullen Road
Darlington
DL1 1YN

Tel : (01325) 388712
Fax: (01325) 388724

Project No. TP109	Project Title Reid Street SRTS 20 mph Zone		
Drawing Title Consultation plan			
Drawn By DN	Date Oct 2010	Drawing No. PE/01	Scale Not to Scale at A3
Approved By AC	Date Oct 2010	Rev./Amdt. 0/C	