

KING



**DARLINGTON BOROUGH COUNCIL**  
 DEVELOPMENT AND TECHNICAL SERVICES

Proposed Plans, Specifications, Book,  
 Drawings, etc. etc.,  
 No. (Drawing) sheets, Price (Estimate) normal  
 to (Drawing) No. 2006/021

SOUTH PARK CHANGING ROOMS &  
 LEARNING DISABILITY SERVICE

PRELIMINARY PLAN

Scale	1:200 @ A1	Date	September 2006
Author	Mike Johnson	Checker	T.C.M
Project No.	2006/021	Sheet No.	2006-021-SK7
Scale		Page	P

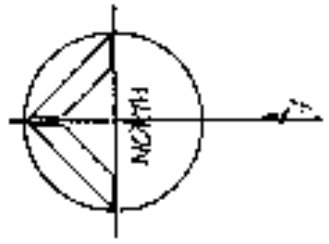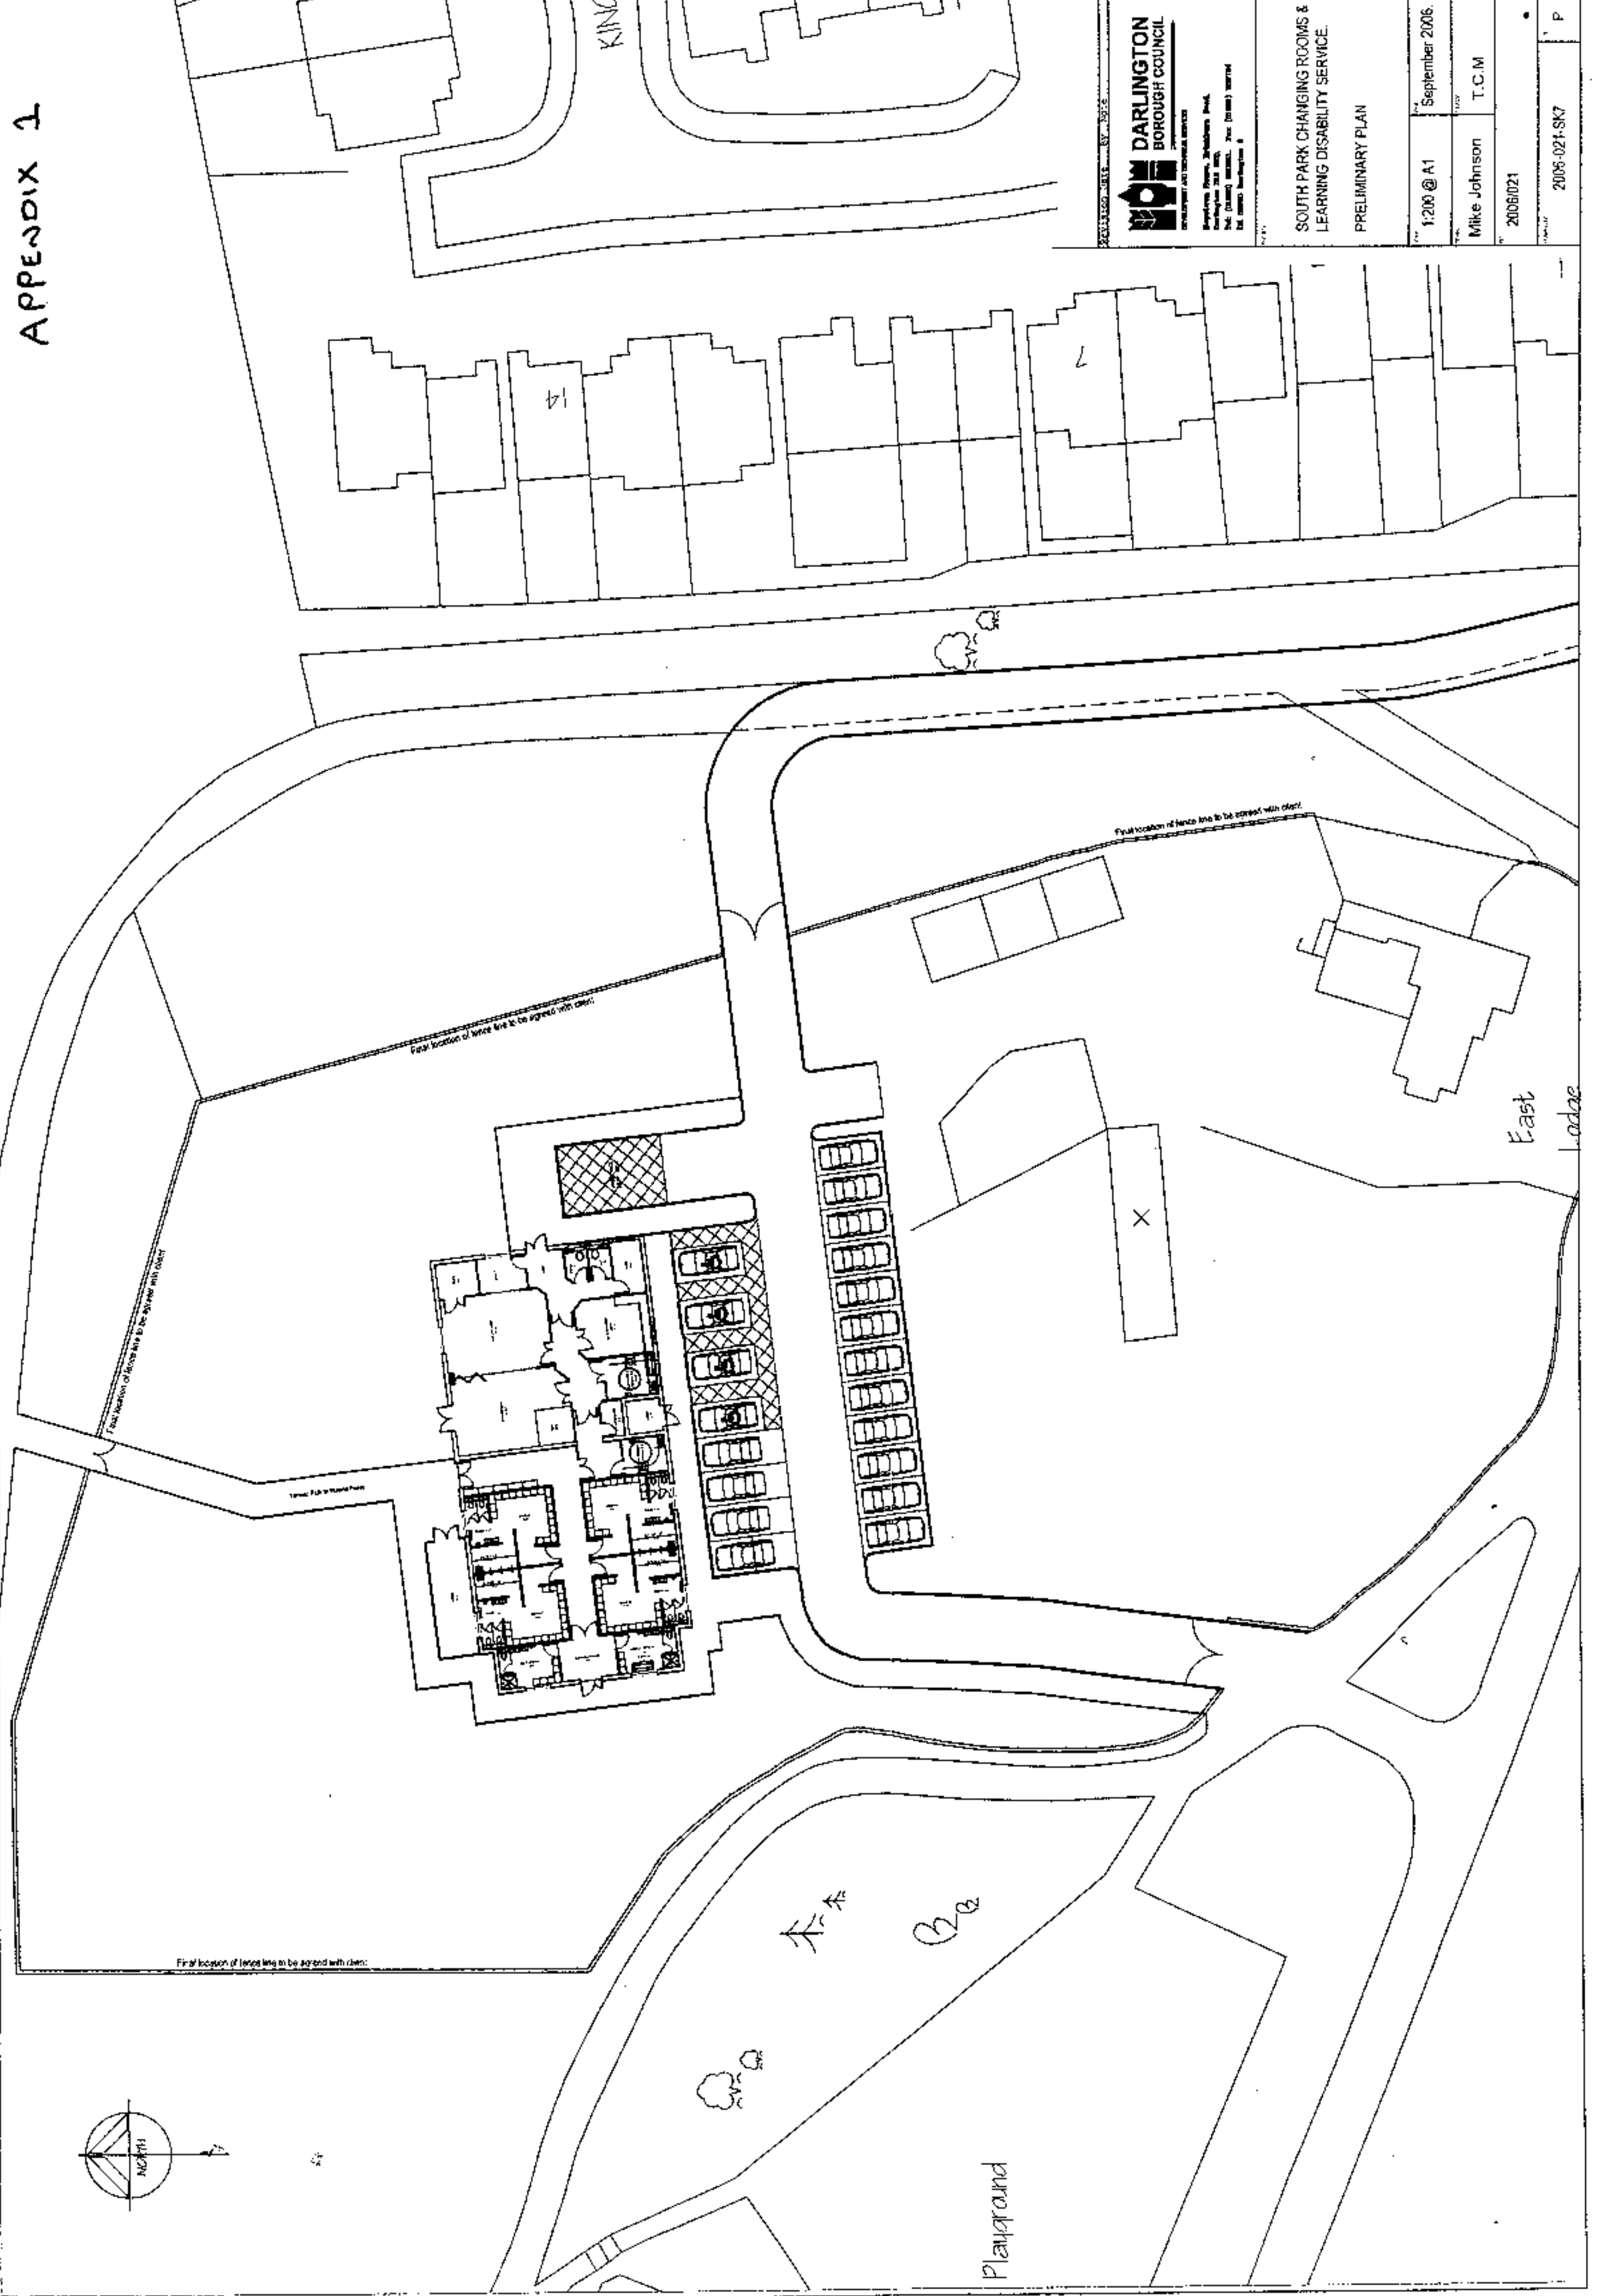

52