


Notes  
XXXX

Legend

-  Yorkstone/Granite Paving
-  Granite Setts
-  High Quality Granite Steps
-  Highway Granite setts
-  Concrete Paving
-  Planters
-  Seating
-  Avenue of lighting columns
-  Access Ramps
-  Market Stalls
-  Water Feature
-  Avenue of Trees
-  Existing Trees
-  Bus Stand

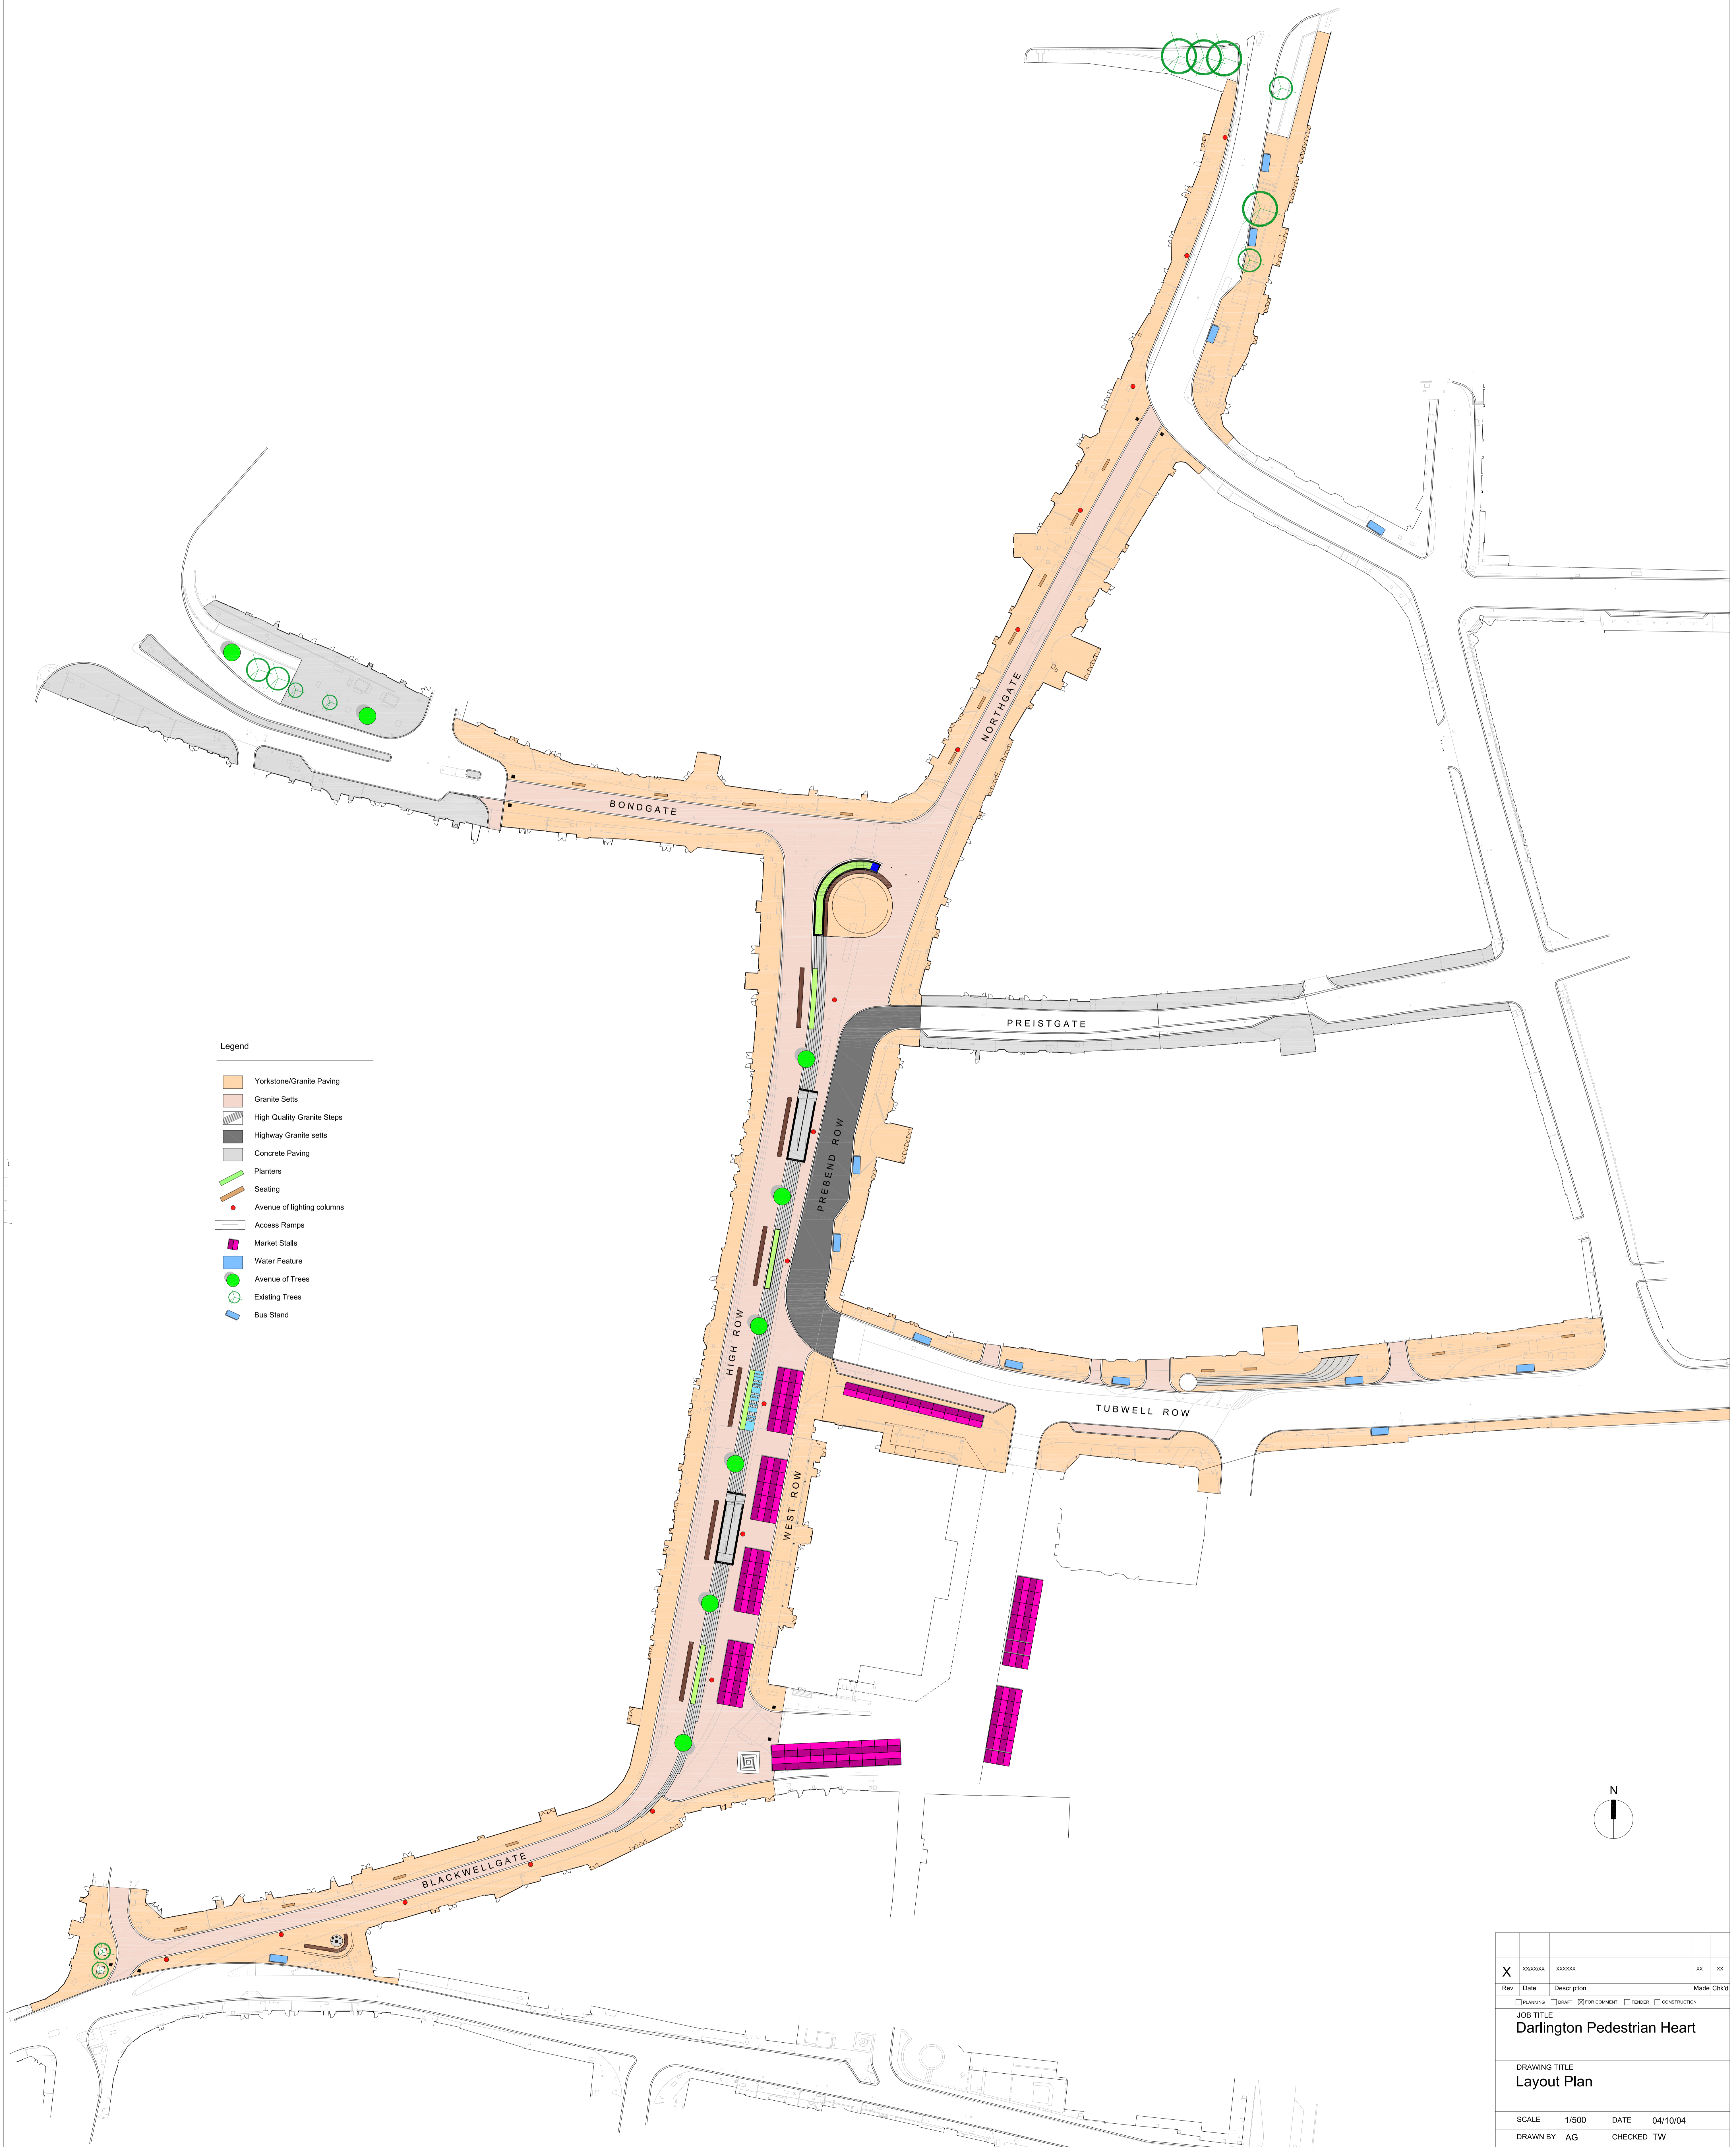

X	XXXXXX	XXXXXX	XX	XX
Rev	Date	Description	Checked	Made/Drawn
<input type="checkbox"/> PLANNING <input type="checkbox"/> DRAFT <input checked="" type="checkbox"/> FOR COMMENT <input type="checkbox"/> REVISION <input type="checkbox"/> CONSTRUCTION				
JOB TITLE				
Darlington Pedestrian Heart				
DRAWING TITLE				
Layout Plan				
SCALE	1/500	DATE	04/10/04	
DRAWN BY	AG	CHECKED	TW	
SHEET SIZE A0				
DRAWING NO			REV:	
M3913/L001				
<b>GILLESPIES</b>				
<small>Milton Chambers 12 Heaton Court Leeds LS14J        Tel 0113 247 0500 Fax 0113 247 0660        admin@leeds@gillespies.co.uk</small>				