


APPENDIX 1b
Cabinet 180403
Stag House Farm

GROSS / NET ACREAGE
WEST PARK JV
 PHASE 1: 10.21 acres / 7.81 acres
 PHASE 2: 4.58 acres / 3.82 acres
 PHASE 4: 5.77 acres / 4.87 acres
A.N. OTHER
 PHASE 3: 8.53 acres / 7.77 acres
 PHASE 5: 9.73 acres / 7.77 acres

PHASING KEY
WEST PARK JV
 PHASE 1: 102no.
 PHASE 2: 53no.
 PHASE 4: 71no.
 226no.
A.N. OTHER
 PHASE 3: 77no.
 PHASE 5: 77no.
 ???no.

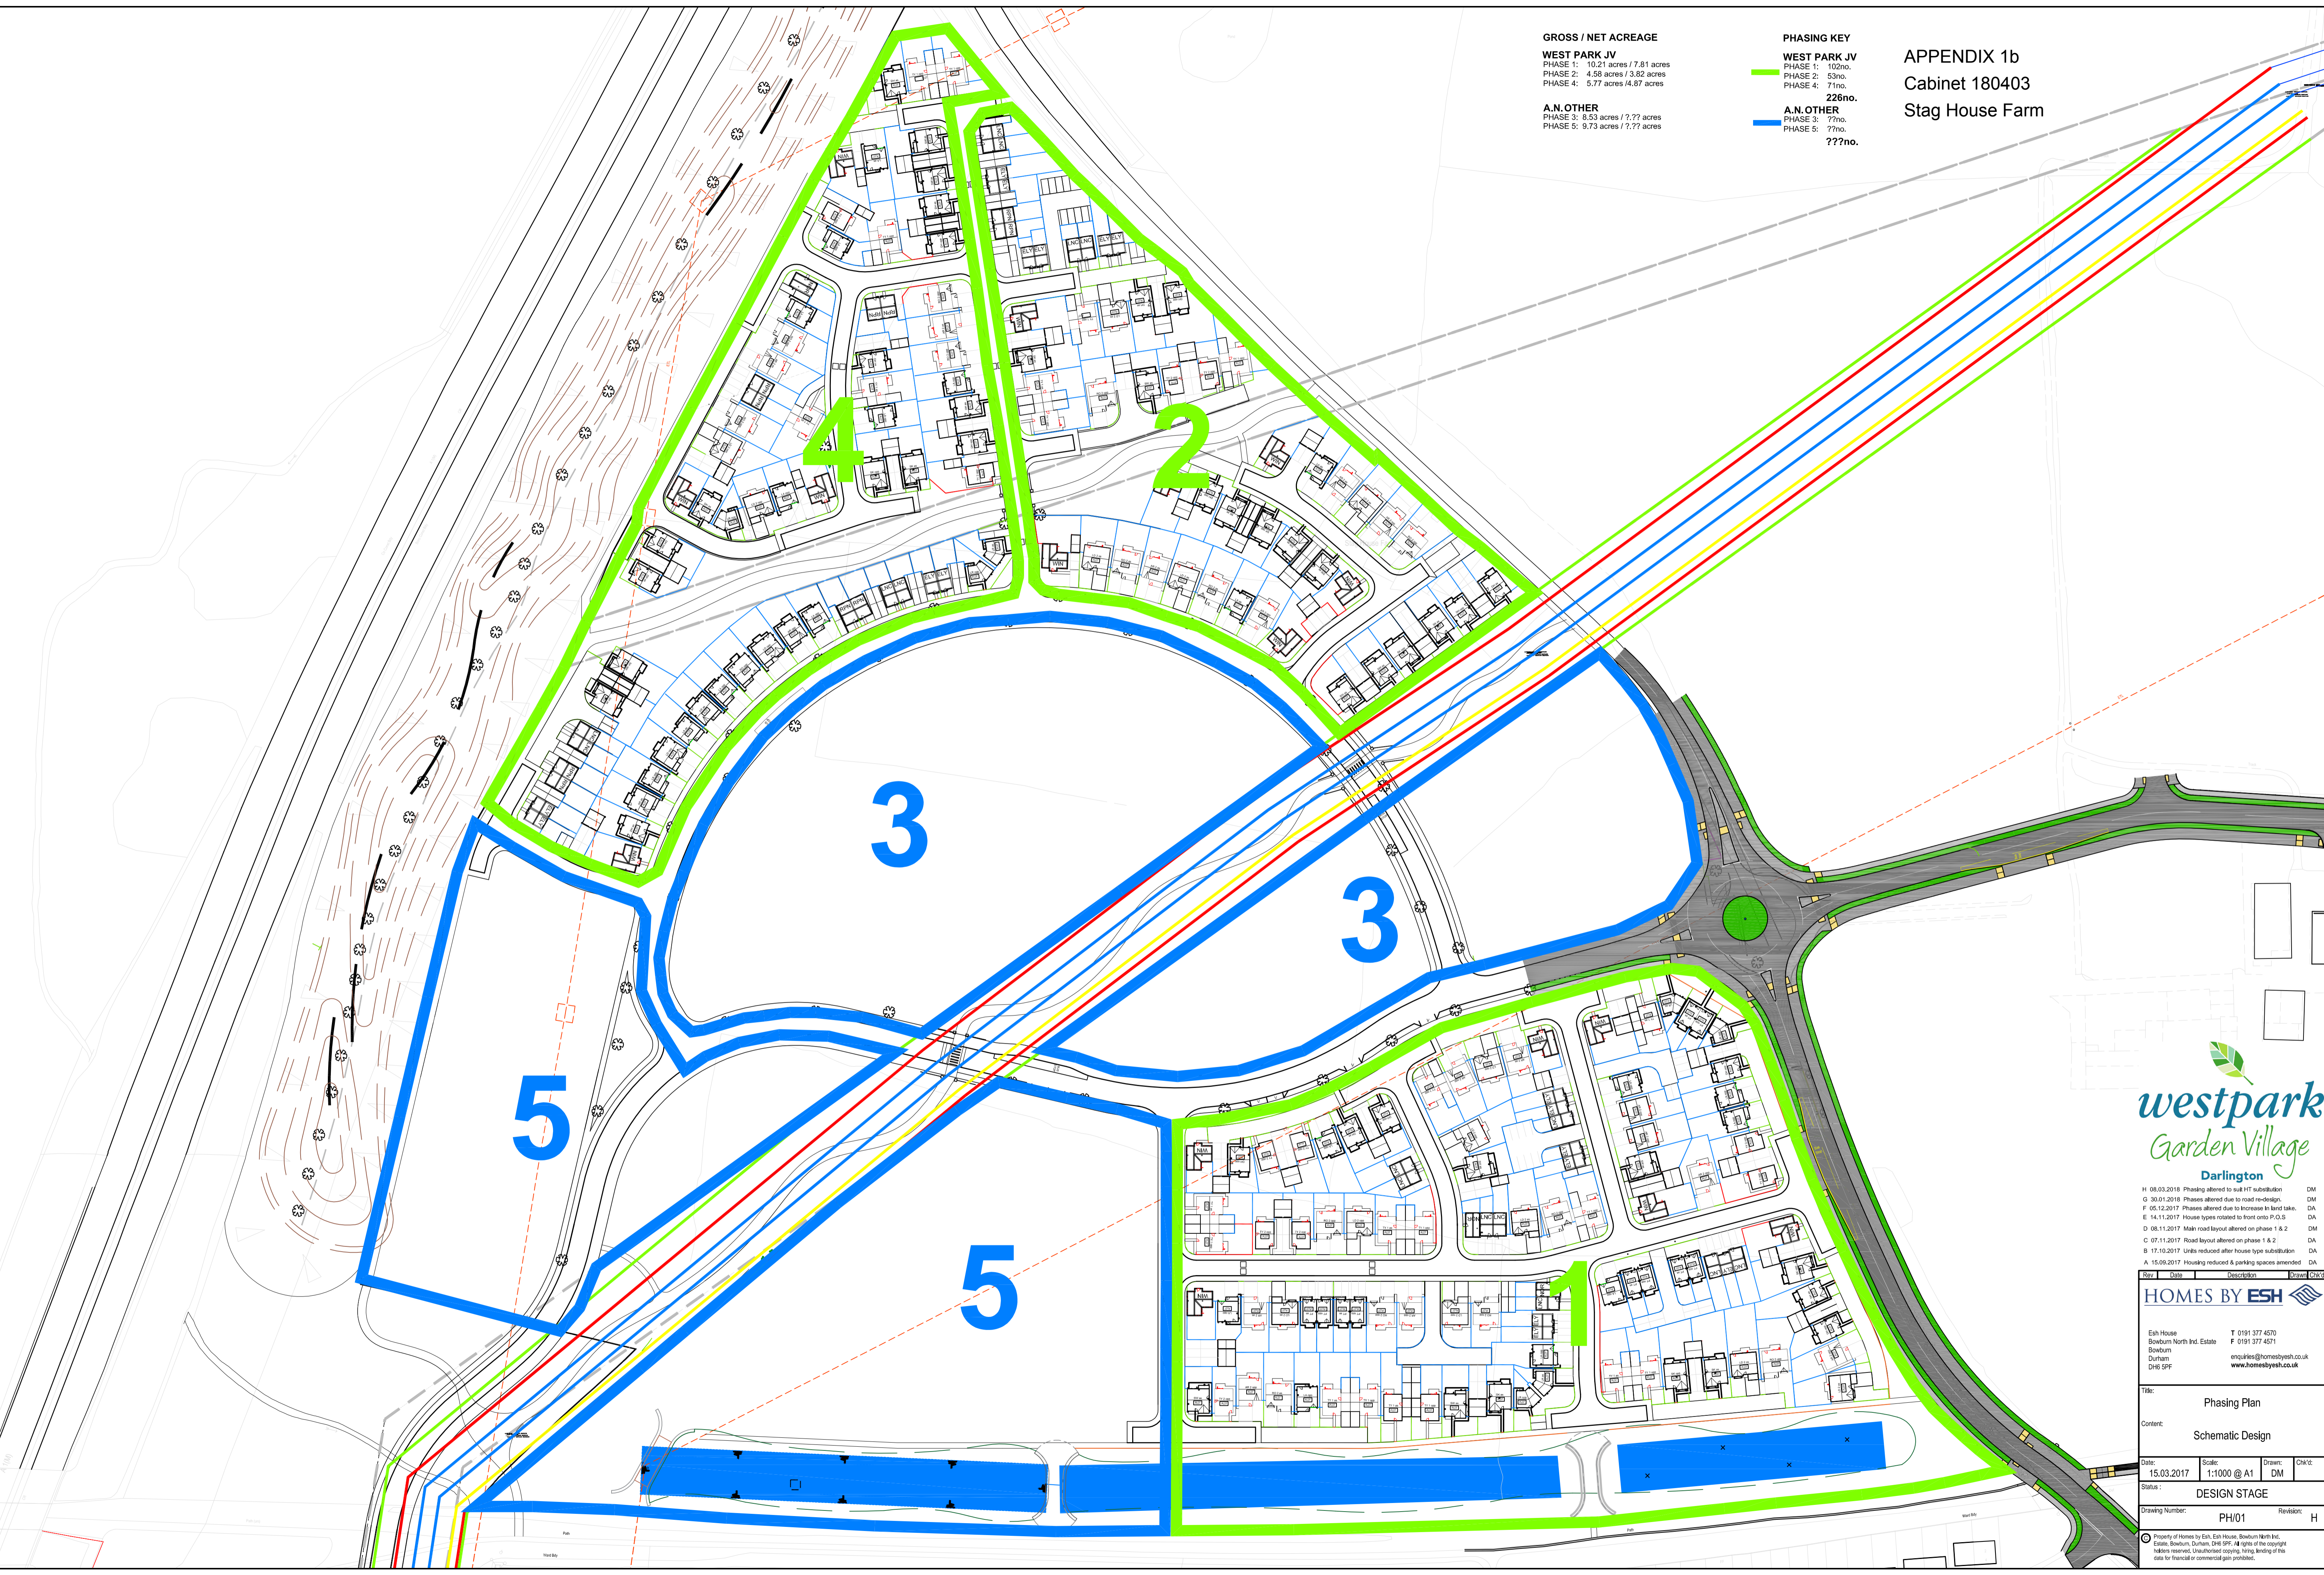

H	08.03.2018	Phasing altered to suit H1 substitution	DM
G	30.01.2018	Phases altered due to road re-design	DM
F	05.12.2017	Phases altered due to increase in land take	DA
E	14.11.2017	House types raised to front onto 9/10/5	DA
D	08.11.2017	Main road layout altered on phase 1 & 2	DM
C	07.11.2017	Road layout altered on phase 1 & 2	DA
B	17.10.2017	Units reduced after house type substitution	DA
A	15.09.2017	Housing reduced & parking spaces amended	DA

HOMES BY ESH

Esh House
Bowburn North Ind. Estate
Durham
DH6 5PF

T 0191 377 4570
F 0191 377 4571
enquiries@homesbyesh.co.uk
www.homesbyesh.co.uk

Title: Phasing Plan
Content: Schematic Design

Date: 15.03.2017 Scale: 1:1000 @ A1 Drawn: DM Chk'd: DM

Status: DESIGN STAGE

Drawing Number: PH/01 Revision: H

© Property of Homes by Esh, Esh House, Bowburn North Ind. Estate, Bowburn, Durham, DH6 5PF. All rights of the copyright holders reserved. Unauthorised copying, filing, lending of this data for financial or commercial gain prohibited.